

**SITE DEMOLITION PLAN**  
1"=10'

**NYS DOT STANDARD GENERAL PLAN NOTES:**


- ROAD TO BE KEPT CLEAN OF MUD AND DEBRIS AT ALL TIMES.
- ROADSIDE DRAINAGE TO BE MAINTAINED AT ALL TIMES.
- MATERIALS, EQUIPMENT, AND VEHICLES ARE NOT TO BE STORED OR PARKED WITHIN THE NEW YORK STATE RIGHT-OF-WAY.
- WORK ZONE TRAFFIC CONTROL SHALL BE PROVIDED IN ACCORDANCE WITH THE MOST RECENT NYS DOT STANDARD SPECIFICATIONS - SECTION 619 WORK ZONE TRAFFIC CONTROL, THE NATIONAL MANUAL ON UNIFORM TRAFFIC CONTROL DEVICES (MUTCD) FOR STREETS AND HIGHWAYS 2009 EDITION AND THE NEW YORK STATE SUPPLEMENT.
- NOTIFY NEW YORK STATE DEPARTMENT OF TRANSPORTATION ASSISTANT RESIDENT ENGINEER, WES ZELDENRUST, ONE (1) WEEK PRIOR TO WORKING IN THE RIGHT-OF-WAY (TELEPHONE NUMBER: (518) 483-0770).
- NOTIFY DIG SAFELY NEW YORK TWO (2) WORKING DAYS PRIOR TO DIGGING, DRILLING, OR BLASTING AT 1-800-962-7962 FOR UTILITY STAKE OUT.
- ALL MATERIALS USED WITHIN THE STATE RIGHT-OF-WAY MUST COMPLY WITH THE LATEST NEW YORK STATE DEPARTMENT OF TRANSPORTATION STANDARD SPECIFICATIONS AND THE CURRENT ADDENDA, ALONG WITH ANY APPROPRIATE CURRENT NEW YORK STATE DEPARTMENT OF TRANSPORTATION STANDARD SHEETS.
- ALL TRAFFIC CONTROL DEVICES MUST CONFORM TO THE NATIONAL MANUAL ON UNIFORM TRAFFIC CONTROL DEVICES (MUTCD) FOR STREETS AND HIGHWAYS AND THE NEW YORK STATE SUPPLEMENT.

**DEMOLITION WORK ITEMS**

- A INSTALL TURBIDITY CURTAIN AROUND WORK AREA. SEE DETAIL.
- B INSTALL COFFER DAM AND DEWATER WORK AREA. DISCHARGE USING PUMPED SEDIMENT REMOVAL SYSTEM. SEE DETAIL.
- C PROTECT EXIST BOARDWALK DURING DEMO OF EXIST RETAINING WALL.
- D RELOCATE EXIST GENERATOR. COORDINATE WITH TOWN STAFF ON TEMP STORAGE LOCATION DURING CONSTRUCTION. DEMO AND PROPERLY DISPOSE OF EXIST SHED AND CONCRETE PAD.
- E SAWCUT AND PROPERLY DISPOSE OF EXIST ASPHALT IN PREPARATION FOR RETAINING WALL EXCAVATION. PROTECT EXIST CATCH BASIN DURING ASPHALT REMOVAL AND EXCAVATION.
- F REMOVE EXIST HANDICAPPED AND TOWN EMPLOYEE PARKING SIGNS. STORE FOR REUSE.
- G REMOVE AND DISPOSE OF EXIST CONCRETE AND STONE RUBBLE RETAINING WALL. PROTECT EXIST CATCH BASIN AND PIPING AT NORTH END OF RETAINING WALL DURING DEMO.
- H SAWCUT AND REMOVE EXIST CONCRETE SIDEWALK. REMOVE PORTIONS ONLY AS NEEDED FOR RETAINING WALL EXCAVATION AND GENERATOR PAD RELOCATION. SAWCUT AT NEAREST CONTROL JOINT.
- I EXIST UTILITY POLES TO BE REMOVED PRIOR TO CONSTRUCTION. NIC OWNER WILL PROVIDE TEMPORARY POWER. CONTRACTOR TO COORDINATE WITH OWNER AND ENGINEER ON SEQUENCE OF GENERATOR RELOCATION.

**CONSTRUCTION NOTES**

- TURBIDITY CURTAIN TO BE INSTALLED PRIOR TO ALL OTHER WORK AND REMAIN IN PLACE THROUGH OUT DURATION OF PROJECT.
- PROTECT ALL EXISTING EQUIPMENT AND STRUCTURES TO REMAIN. DAMAGED ITEMS TO BE REPAIRED OR REPLACED AT NO ADDITIONAL COST TO THE OWNER.
- REPAIR ALL DISTURBED AREAS TO PRE CONSTRUCTION CONDITIONS.

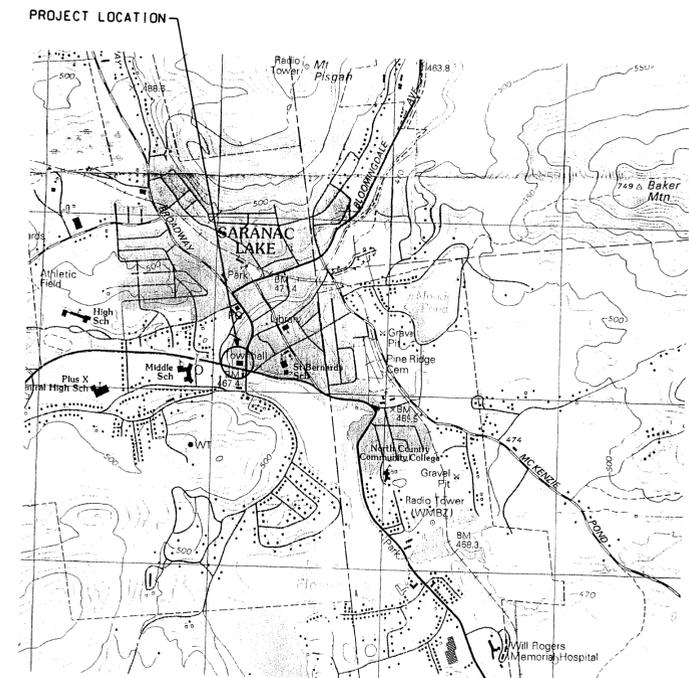

**LOCATION MAP**  
NTS


**GENERAL NOTES**

- SITE PLAN BASED ON SURVEY PERFORMED BY LEIFHEIT LAND SURVEYING, PLLC DATED 10 OCTOBER 2011.
- ROUTE 3 BRIDGE ABUTMENT BASED ON NYS DOT DRAWINGS FOR ROUTE 3 BRIDGE OVER SARANAC RIVER, DATED 11 95.
- OBTAIN ALL REQUIRED PERMITS PRIOR TO STARTING WORK.
- PROTECT ALL EXIST UNDERGROUND UTILITIES. CONTACT DIG SAFE MIN 3 WORKING DAYS PRIOR TO CONSTRUCTION.
- CONTACT NORTH WOODS ENGINEERING AT (518) 891-4975 MIN 48 HRS PRIOR TO STARTING WORK.
- PROTECT ALL EXISTING EQUIPMENT AND STRUCTURES TO REMAIN. DAMAGED ITEMS TO BE REPAIRED OR REPLACED AT NO ADDITIONAL COST TO THE OWNER.
- ONE (1) WEEK PRIOR TO THE START OF WORK, THE CONTRACTOR, EIC SUPERVISOR, AND PERMITTEE MUST MEET WITH A NYS DOT REPRESENTATIVE TO DOCUMENT THE BRIDGE CONDITION (VIA PICTURES OR VIDEO) ADJACENT TO THE PROPOSED WORK, PRIOR TO CONSTRUCTION AND AGAIN AFTER COMPLETION. PLEASE CONTACT JOHN O'KEEFE, NYS DOT PERU BRIDGE MAINTENANCE AT (518) 643-2011.

**LEGEND**

- DEMO AREA
- EXIST CONCRETE SIDEWALK/PAD
- EXIST GRASS AREA
- EXIST ASPHALT PAVEMENT
- EXIST UTILITY POLE
- EXIST OVERHEAD UTILITY LINE

FINAL PLANS  
ADIRONDACK PARK AGENCY  
DATE

 

NO.	TITLE	BY	DATE	APP'D
A	PLAN UPDATES PER NYS DOT AND APA	TJN	11.1.12	JAG

**GENERAL NOTES**  
DO NOT SCALE DRAWINGS  
BREAK ALL SHARP EDGES  
RADIUS ALL CORNERS  
DEBURR ALL HOLES

IT IS A VIOLATION OF NEW YORK STATE LAW FOR ANY PERSON, UNLESS ACTING UNDER THE SUPERVISION OF A LICENSED PROFESSIONAL ENGINEER, TO ALTER AN ITEM IN ANY WAY.



PROJECT TITLE:  
**TOWN OF HARRIETSTOWN  
SARANAC RIVER RETAINING WALL  
REPLACEMENT  
SARANAC LAKE, NY**

**North Woods  
Engineering PLLC**  
348 Lake Street • Saranac Lake, NY 12983  
(518) 891-4975  
www.north-woods-engineering.com

DRAWING TITLE:  
**SITE DEMOLITION PLAN**

LOCATION: SARANAC LAKE, NEW YORK  
DRAWN BY: TJ NORTHROP  
CHECKED BY: JA GARSO  
DATE: 6.15.12  
SCALE: 1"=10'

CADD FILE: site.plot.dgn  
PROJ. NO.: 11-042  
REVISION: A  
DRAWING NUMBER: C1