


NORTH ELEVATION

SCALE: 3/16" = 1'-0"

- DARK SKY COMPLIANT SCONCE, TYP.
- WALL SIGN: 3 SF (6' - 6" X 6") TBD
- LOWER LEVEL STOREFRONT ENTRANCE

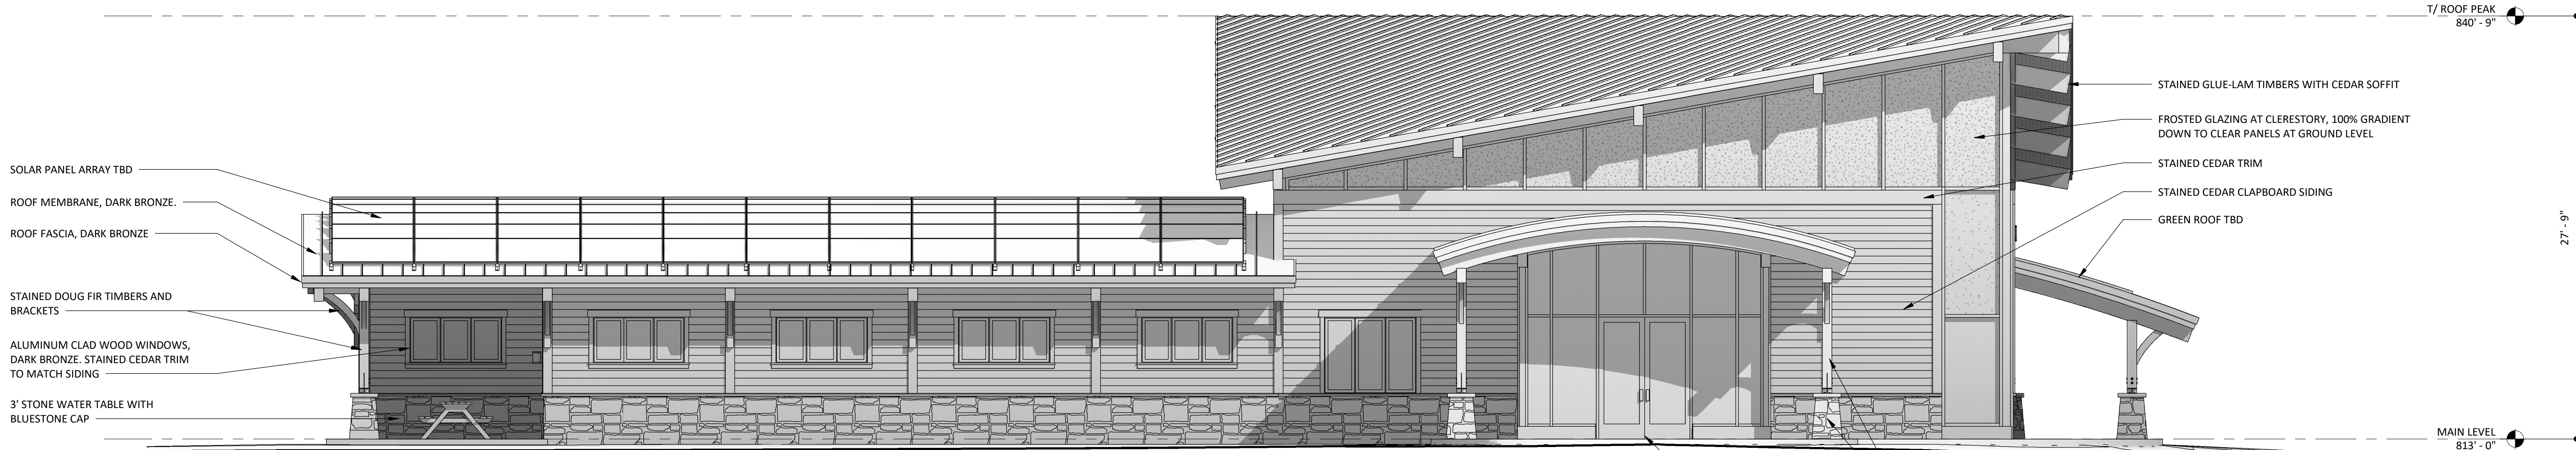


SOUTH ELEVATION


SCALE: 3/16" = 1'-0"

- SOLAR PANEL ARRAY TBD
- ROOF MEMBRANE, DARK BRONZE.
- ROOF FASCIA, DARK BRONZE
- STAINED DOUG FIR TIMBERS AND BRACKETS
- ALUMINUM CLAD WOOD WINDOWS, DARK BRONZE. STAINED CEDAR TRIM TO MATCH SIDING
- 3' STONE WATER TABLE WITH BLUESTONE CAP

- STAINED GLUE-LAM TIMBERS WITH CEDAR SOFFIT
- FROSTED GLAZING AT CLERESTORY, 100% GRADIENT DOWN TO CLEAR PANELS AT GROUND LEVEL
- STAINED CEDAR TRIM
- STAINED CEDAR CLAPBOARD SIDING
- GREEN ROOF TBD


- MAIN STOREFRONT ENTRANCE
- TIMBER COLUMNS W/ STONE VENEER BASE AND BLUESTONE CAP

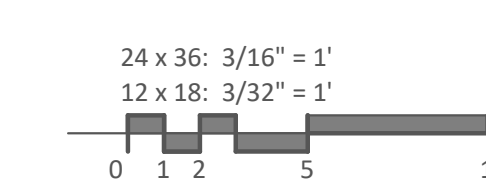

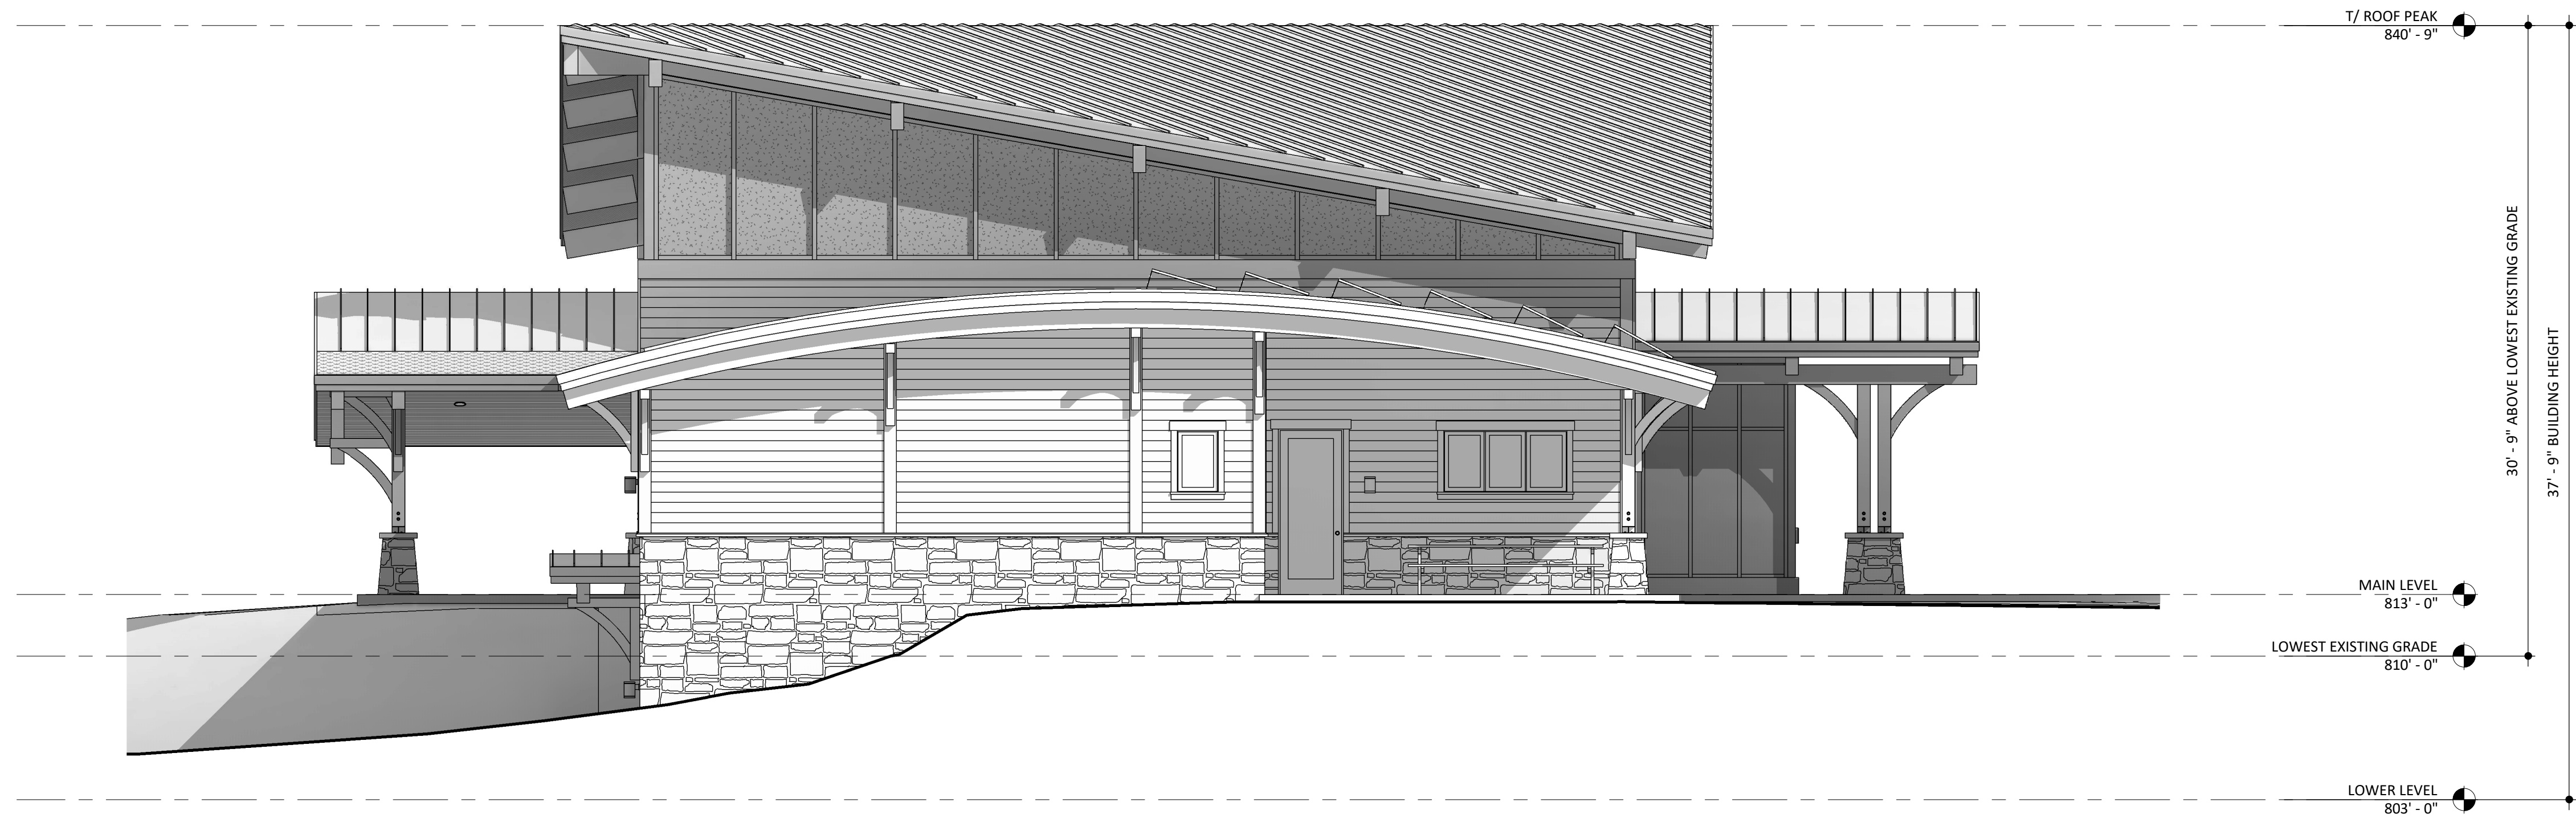

WEST ELEVATION

SCALE: 3/16" = 1'-0"

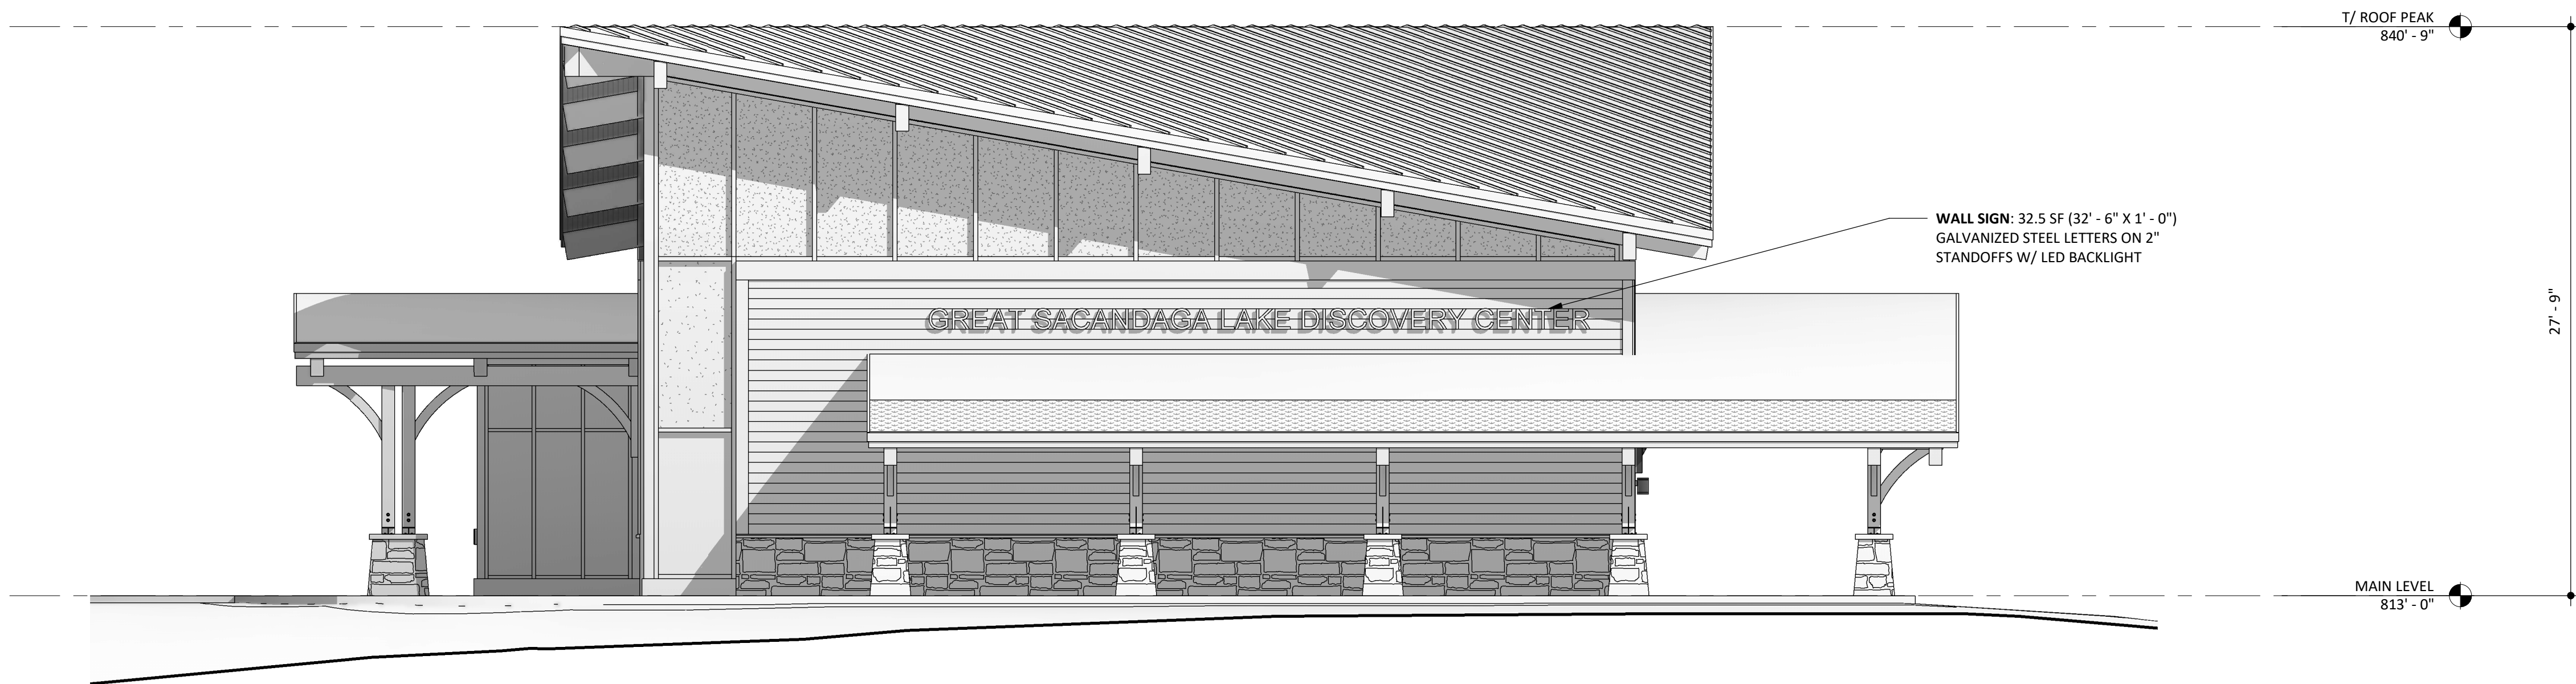

EAST ELEVATION

SCALE: 3/16" = 1'-0"

