

T-1



NOTE:

THE PROPERTY LINES HEREON ARE APPROXIMATE BASED ON GIS DATA AND ARE FOR ORIENTATION PURPOSES ONLY. THEY DO NOT REPRESENT A PROPERTY/BOUNDARY DECISION BY A LAND SURVEYOR.

1
AD-1
SCALE: 1" = 200' (11x17 SIZE)
1" = 100' (22x34 SIZE)

ADJOINERS PLAN			
#	SBL	OWNER	ADDRESS
1	167.000-1-1.2	ANGRY ACRES, LLC	12 LARNARD ST POTSDAM NY 13676
2	167.000-1-1.1*	HOLLYWOOD ASSOCIATES, LLC	326 E KENT AVE MISSOULA MT 59801
3	167.000-1-1.1*	HOLLYWOOD ASSOCIATES, LLC	326 E KENT AVE MISSOULA MT 59801
4	167.000-1-1.1*	HOLLYWOOD ASSOCIATES, LLC	326 E KENT AVE MISSOULA MT 59801
5	167.000-1-5	NEW YORK STATE REF ADIR PARK	48 COURT ST CANTON NY 13617

*SOURCE DATA FROM GIS. ALL PARCEL ASSIGNED SAME SBL.

2
AD-1
SCALE:

verizon

1275 JOHN STREET, SUITE 100
WEST HENRIETTA, NY 14586


Tectonic

PRACTICAL SOLUTIONS. EXCEPTIONAL SERVICE.
Tectonic Engineering Consultants, Geologists & Land Surveyors, D.P.C.
Project Contact Info: 36 British American Blvd. Phone: (518) 783-1630
Suite 101 (800) 839-6531
Latham, NY 12110 www.tectonicengineering.com

WORK ORDER NUMBER 11860.005
DRAWN BY MQ

NO.	DATE	ISSUE
0	10/25/24	FOR COMMENT
1	8/15/25	FOR ZONING
2	12/22/25	PER 1ST NIPA
3	1/23/26	PER 1/9/26 APA LETTER

RELEASED BY
DATE

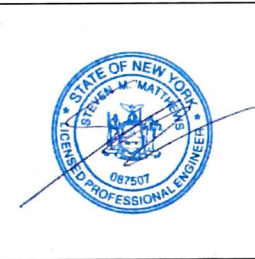

UNAUTHORIZED ALTERATION OR ADDITIONS TO A PLAN BEARING THE SEAL OF A LICENSED ENGINEER OR LAND SURVEYOR IS A VIOLATION OF SECTION 7209 SUBDIVISION 2 OF THE NEW YORK STATE EDUCATION LAW.

COPIES OF THIS DOCUMENT WITHOUT A FACSIMILE OF THE SIGNATURE AND AN ORIGINAL EMBOSSED SEAL OR ORIGINAL STAMP IN BLUE OR RED INK OF THE PROFESSIONAL ENGINEER OR LAND SURVEYOR SHALL NOT BE CONSIDERED VALID COPIES.




ORIGINAL SIZE IN INCHES

SITE INFORMATION
CARRY FALLS
FUZE PN: 17131060
MDG#: 5000906510

SITE ADDRESS
1391 STATE HWY 56
TOWN OF COLTON
ST LAWRENCE COUNTY
NY 13687

SHEET TITLE
ADJOINERS PLAN

SHEET NUMBER
AD-1

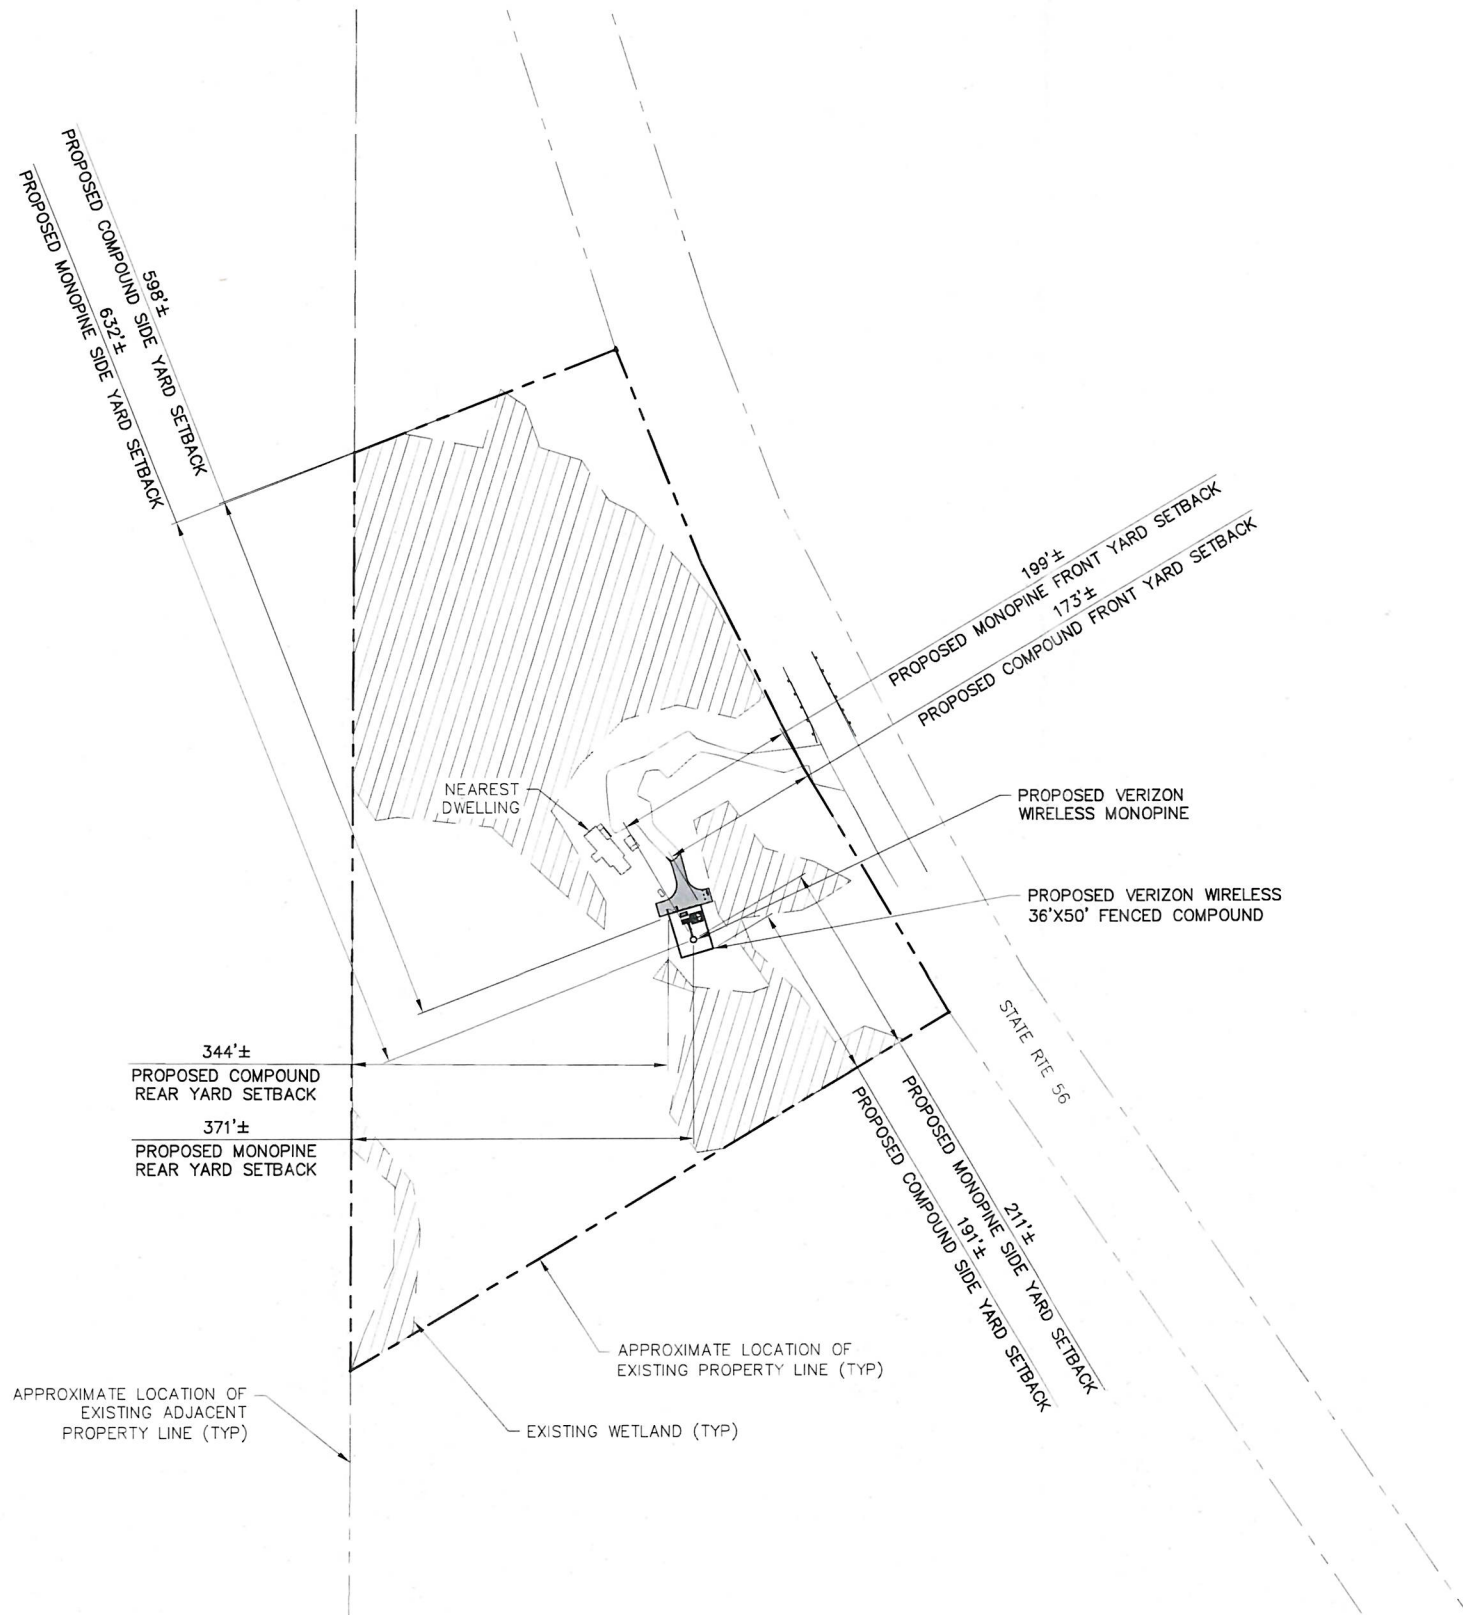

NOTE:

1. THE PROPERTY LINES HEREON ARE APPROXIMATE BASED ON GIS DATA AND ARE FOR ORIENTATION PURPOSES ONLY. THEY DO NOT REPRESENT A PROPERTY/BOUNDARY DECISION BY A LAND SURVEYOR.

1
SB-1
SETBACK PLAN
SCALE: 1" = 200' (11x17 SIZE)
1" = 100' (22x34 SIZE)

BULK REQUIREMENTS

TOWN OF COLTON
ZONING DISTRICT: OPEN COUNTRYSIDE PARK (OCP), (APA RURAL USE & WILD FOREST)

	REQUIRED	EXISTING	PROPOSED
MINIMUM YARDS (TOWER)			
FRONT:	-	-	199 FT
SIDE:	-	-	211 FT
REAR:	-	-	371 FT
MINIMUM YARDS (COMPOUND)			
FRONT:	100 FT	-	186 FT
SIDE:	25 FT	-	191 FT
REAR:	50 FT	-	344 FT
MAXIMUM TOWER HEIGHT: PER RF REQUIREMENTS	-	-	120 FT

verizon

1275 JOHN STREET, SUITE 100
WEST HENRIETTA, NY 14586

Tectonic
PRACTICAL SOLUTIONS. EXCEPTIONAL SERVICE.

Tectonic Engineering Consultants, Geologists & Land Surveyors, D.P.C.
Project Contact Info
36 British American Blvd. Phone: (518) 783-1630
Suite 101 (800) 629-6531
Latham, NY 12110 www.tectonicecengineering.com

WORK ORDER NUMBER
11860.005
DRAWN BY
MQ

NO.	DATE	ISSUE
0	10/25/24	FOR COMMENT
1	8/15/25	FOR ZONING
2	12/22/25	PER 1ST NIPA
3	1/23/26	PER 1/9/26 APA LETTER

RELEASED BY
DATE



UNAUTHORIZED ALTERATION OR ADDITIONS TO A PLAN BEARING THE SEAL OF A LICENSED ENGINEER OR LAND SURVEYOR IS A VIOLATION OF SECTION 7209 SUBDIVISION 2 OF THE NEW YORK STATE EDUCATION LAW.

COPIES OF THIS DOCUMENT WITHOUT A FACSIMILE OF THE SIGNATURE AND AN ORIGINAL EMBOSSED SEAL OR ORIGINAL STAMP IN BLUE OR RED INK OF THE PROFESSIONAL ENGINEER OR LAND SURVEYOR SHALL NOT BE CONSIDERED VALID COPIES.



SITE INFORMATION

CARRY FALLS
FUZE PN: 17131060
MDG#: 5000906510

SITE ADDRESS


1391 STATE HWY 56
TOWN OF COLTON
ST LAWRENCE COUNTY
NY 13687

SHEET TITLE

SETBACK PLAN
& BULK REQUIREMENTS

SHEET NUMBER

SB-1

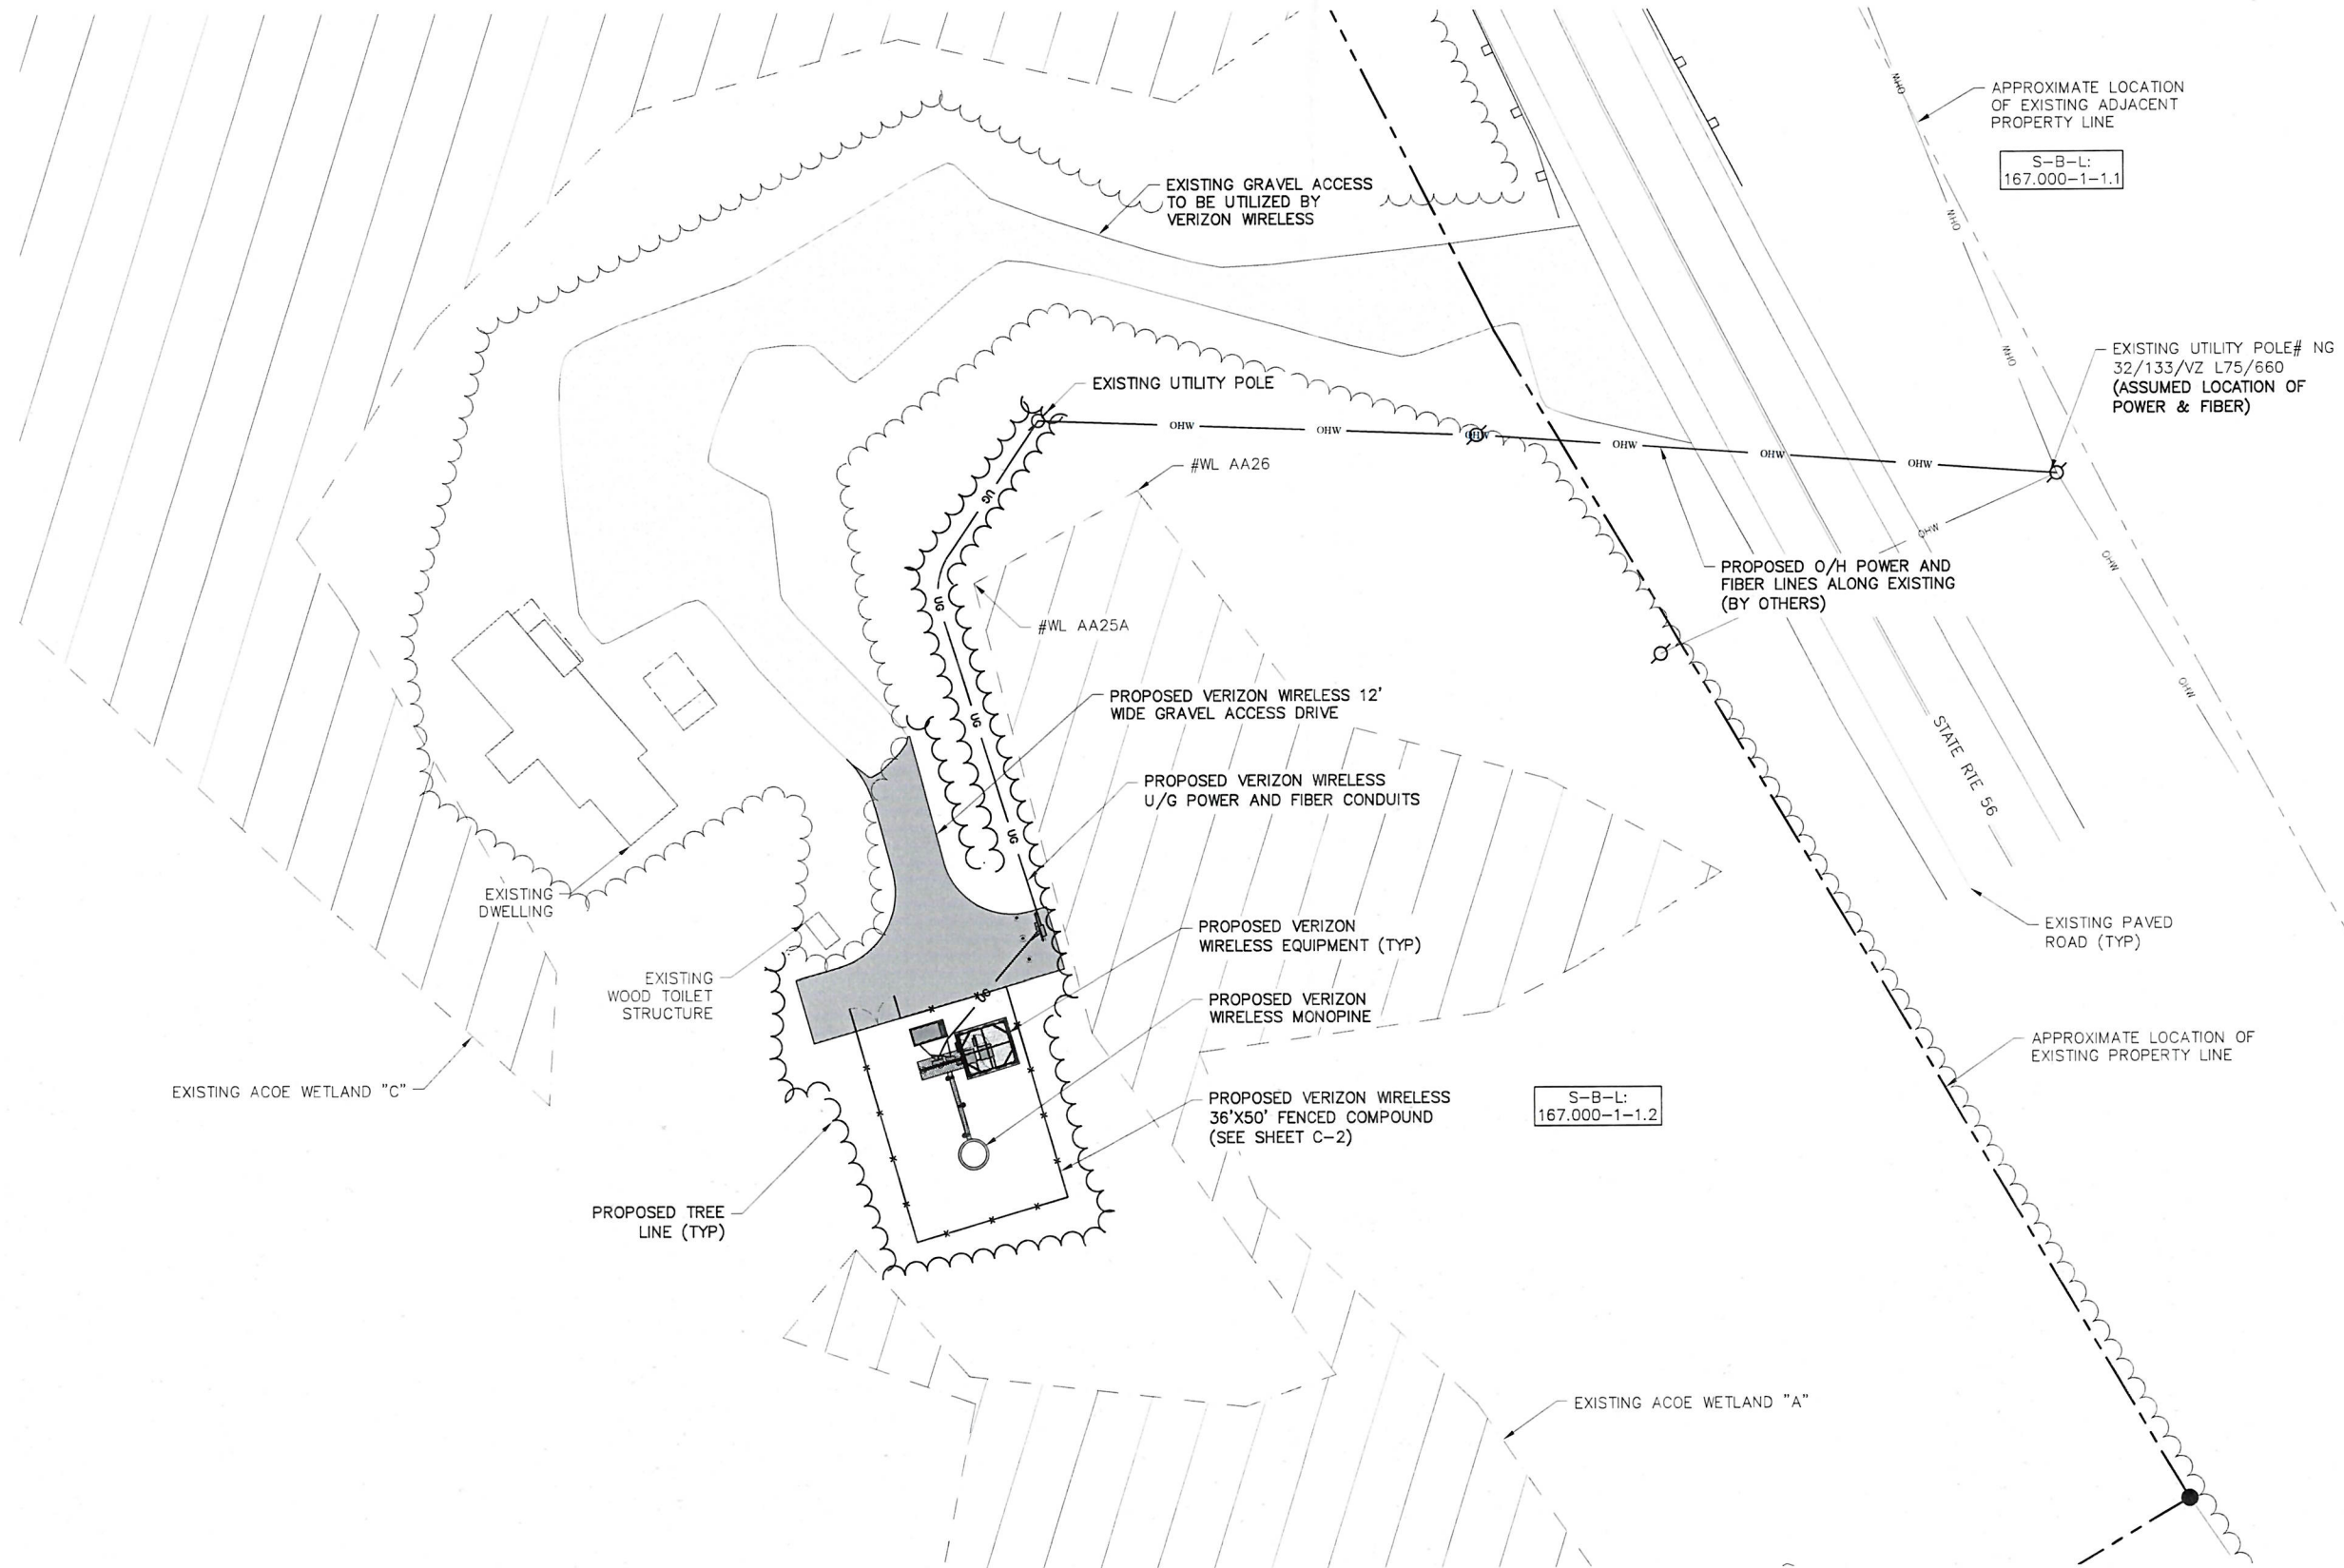

NOTE:

THE PROPERTY LINES HEREON ARE APPROXIMATE BASED ON GIS DATA AND ARE FOR ORIENTATION PURPOSES ONLY. THEY DO NOT REPRESENT A PROPERTY/BOUNDARY DECISION BY A LAND SURVEYOR.

OVERALL SITE PLAN
SCALE: 1" = 40' (11x17 SIZE)
1" = 20' (22x34 SIZE)

Before You Dig, Drill Or Blast!



UNDERGROUND FACILITIES
PROTECTIVE ORGANIZATION
CALL US TOLL FREE 811 OR 1-800-962-7962
NY industrial code rule 753 requires no less than two
working days notice, but not more than ten days notice.

UDIGNY - NEW YORK

verizon

1275 JOHN STREET, SUITE 100
WEST HENRIETTA, NY 14586

Tectonic

PRACTICAL SOLUTIONS. EXCEPTIONAL SERVICE.
Tectonic Engineering Consultants, Geologists & Land Surveyors, D.P.C.
Project Contact Info: 36 British American Blvd. Phone: (518) 783-1630
Suite 101 (800) 859-6031
Latham, NY 12110 www.tectonicengineering.com

WORK ORDER NUMBER 11860.005
DRAWN BY MQ

NO.	DATE	ISSUE
0	10/25/24	FOR COMMENT
1	8/15/25	FOR ZONING
2	12/22/25	PER 1ST NIPA
3	1/23/26	PER 1/9/26 APA LETTER

RELEASED BY DATE



UNAUTHORIZED ALTERATION OR ADDITIONS TO A PLAN BEARING THE SEAL OF A LICENSED ENGINEER OR LAND SURVEYOR IS A VIOLATION OF SECTION 7209 SUBDIVISION 2 OF THE NEW YORK STATE EDUCATION LAW.

COPIES OF THIS DOCUMENT WITHOUT A FACSIMILE OF THE SIGNATURE AND AN ORIGINAL EMBOSSED SEAL OR ORIGINAL STAMP IN BLUE OR RED INK OF THE PROFESSIONAL ENGINEER OR LAND SURVEYOR SHALL NOT BE CONSIDERED VALID COPIES.



ORIGINAL SIZE IN INCHES

SITE INFORMATION

CARRY FALLS
FUZE PN: 17131060
MDG#: 5000906510

SITE ADDRESS


1391 STATE HWY 56
TOWN OF COLTON
ST LAWRENCE COUNTY
NY 13687

SHEET TITLE

OVERALL SITE PLAN

SHEET NUMBER

C-1A

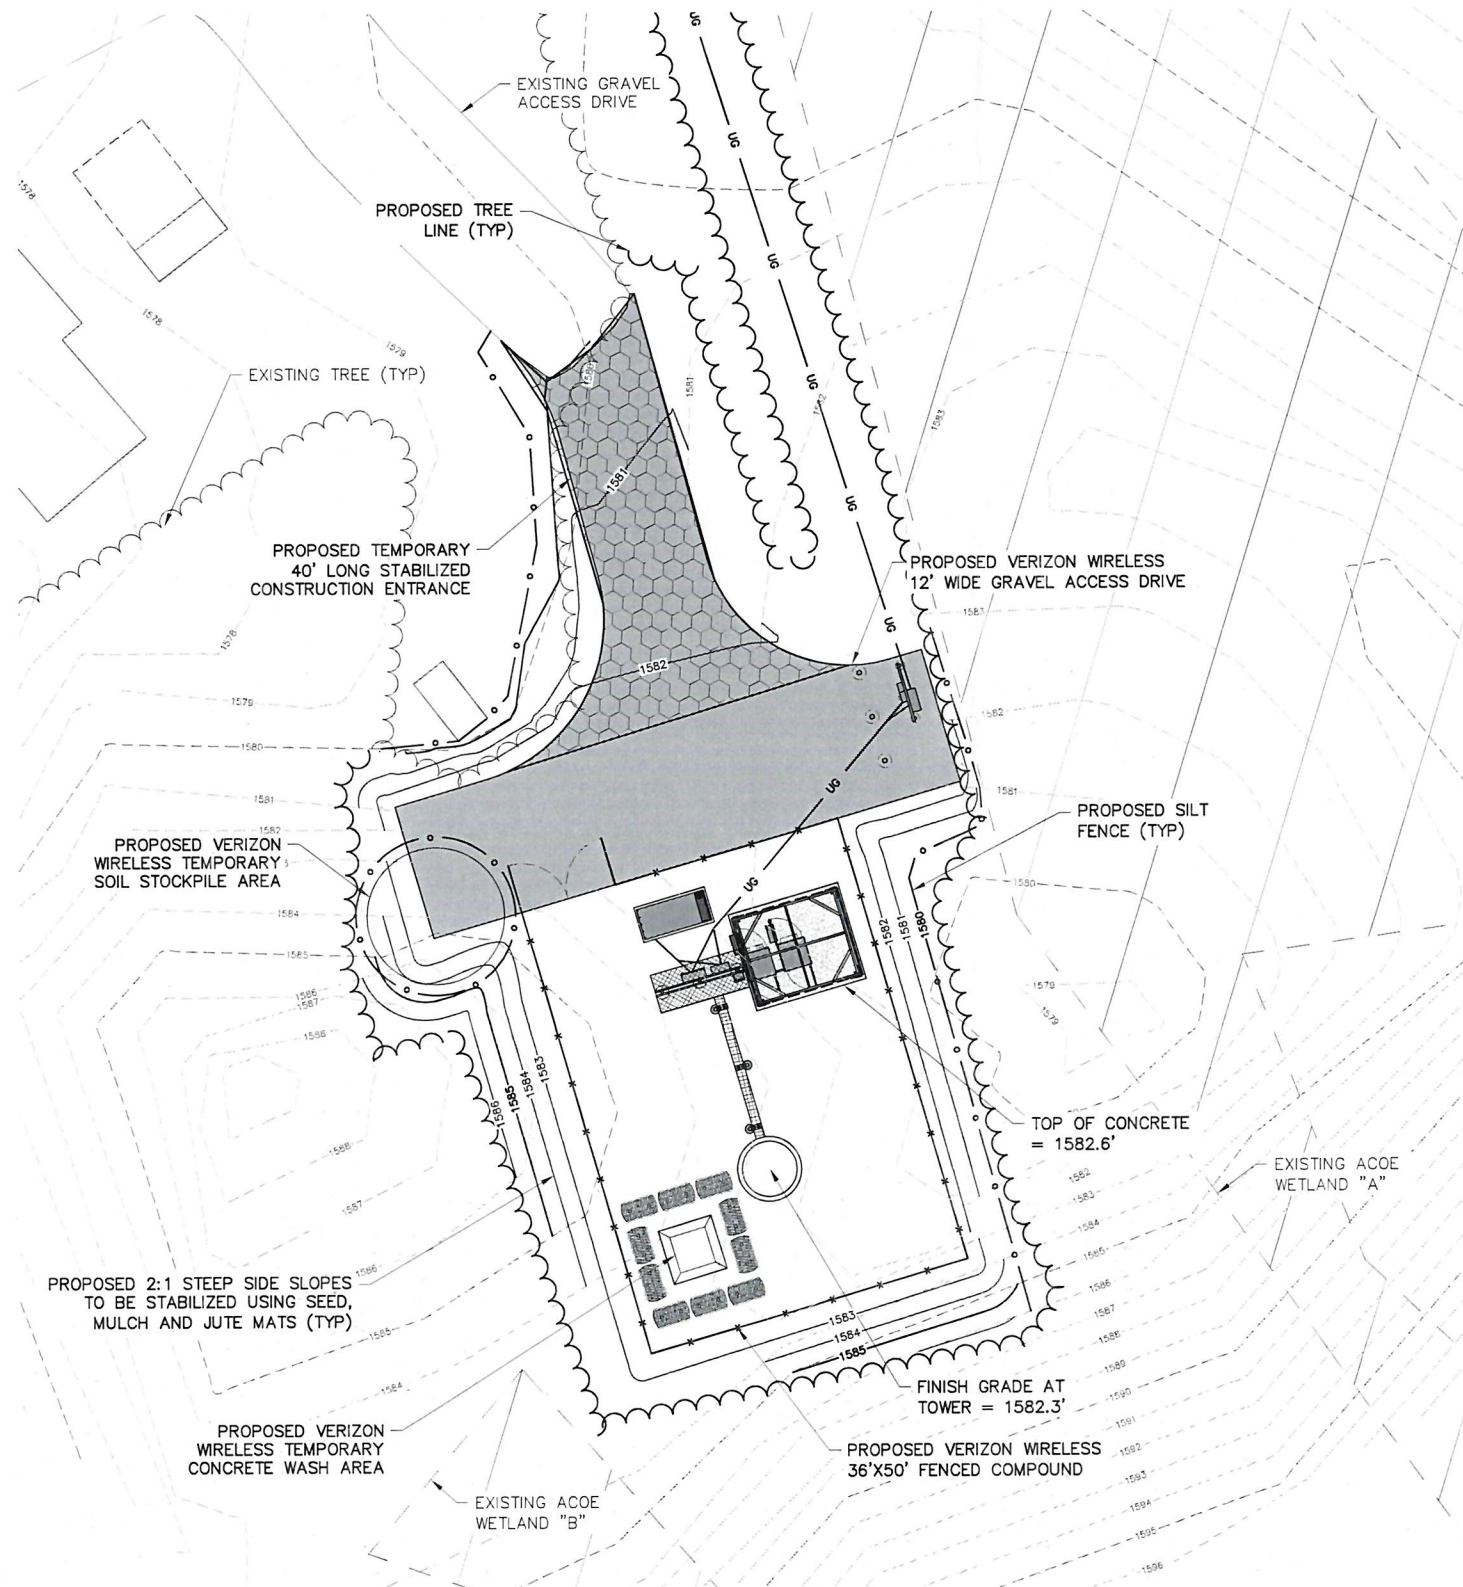

1 GRADING PLAN
C-1B
SCALE: 1" = 20' (11x17 SIZE)
1" = 10' (22x34 SIZE)

PROPOSED GRAVEL DRIVE LENGTH = 40'±
UNDERGROUND UTILITY LENGTH = 126'±
AREA OF DISTURBANCE = 7,400 SF ± (0.17 ACRES)

Before You Dig, Drill Or Blast!



UNDERGROUND FACILITIES
PROTECTIVE ORGANIZATION
CALL US TOLL FREE 811 OR 1-800-962-7962
NY industrial code rule 753 requires no less than two
working days notice, but not more than ten days notice.

UDIGNY — NEW YORK

verizon

1275 JOHN STREET, SUITE 100
WEST HENRIETTA, NY 14586

Tectonic

PRACTICAL SOLUTIONS. EXCEPTIONAL SERVICE.
Tectonic Engineering Consultants, Geologists & Land Surveyors, D.P.C.
Project Contact Info: 36 British American Blvd., Suite 101, Latham, NY 12110
Phone: (518) 783-1630, (800) 829-6531
www.tectonicengineering.com

WORK ORDER NUMBER 11860.005
DRAWN BY MQ

NO.	DATE	ISSUE
0	10/25/24	FOR COMMENT
1	8/15/25	FOR ZONING
2	12/22/25	PER 1ST NIPA
3	1/23/26	PER 1/9/26 APA LETTER

RELEASED BY
DATE



UNAUTHORIZED ALTERATION OR ADDITIONS TO A PLAN BEARING THE SEAL OF A LICENSED ENGINEER OR LAND SURVEYOR IS A VIOLATION OF SECTION 7209 SUBDIVISION 2 OF THE NEW YORK STATE EDUCATION LAW.

COPIES OF THIS DOCUMENT WITHOUT A FACSIMILE OF THE SIGNATURE AND AN ORIGINAL EMBOSSED SEAL OR ORIGINAL STAMP IN BLUE OR RED INK OF THE PROFESSIONAL ENGINEER OR LAND SURVEYOR SHALL NOT BE CONSIDERED VALID COPIES.



ORIGINAL SIZE IN INCHES

SITE INFORMATION

CARRY FALLS
FUZE PN: 17131060
MDG#: 5000906510

SITE ADDRESS


1391 STATE HWY 56
TOWN OF COLTON
ST LAWRENCE COUNTY
NY 13687

SHEET TITLE

GRADING PLAN

SHEET NUMBER

C-1B

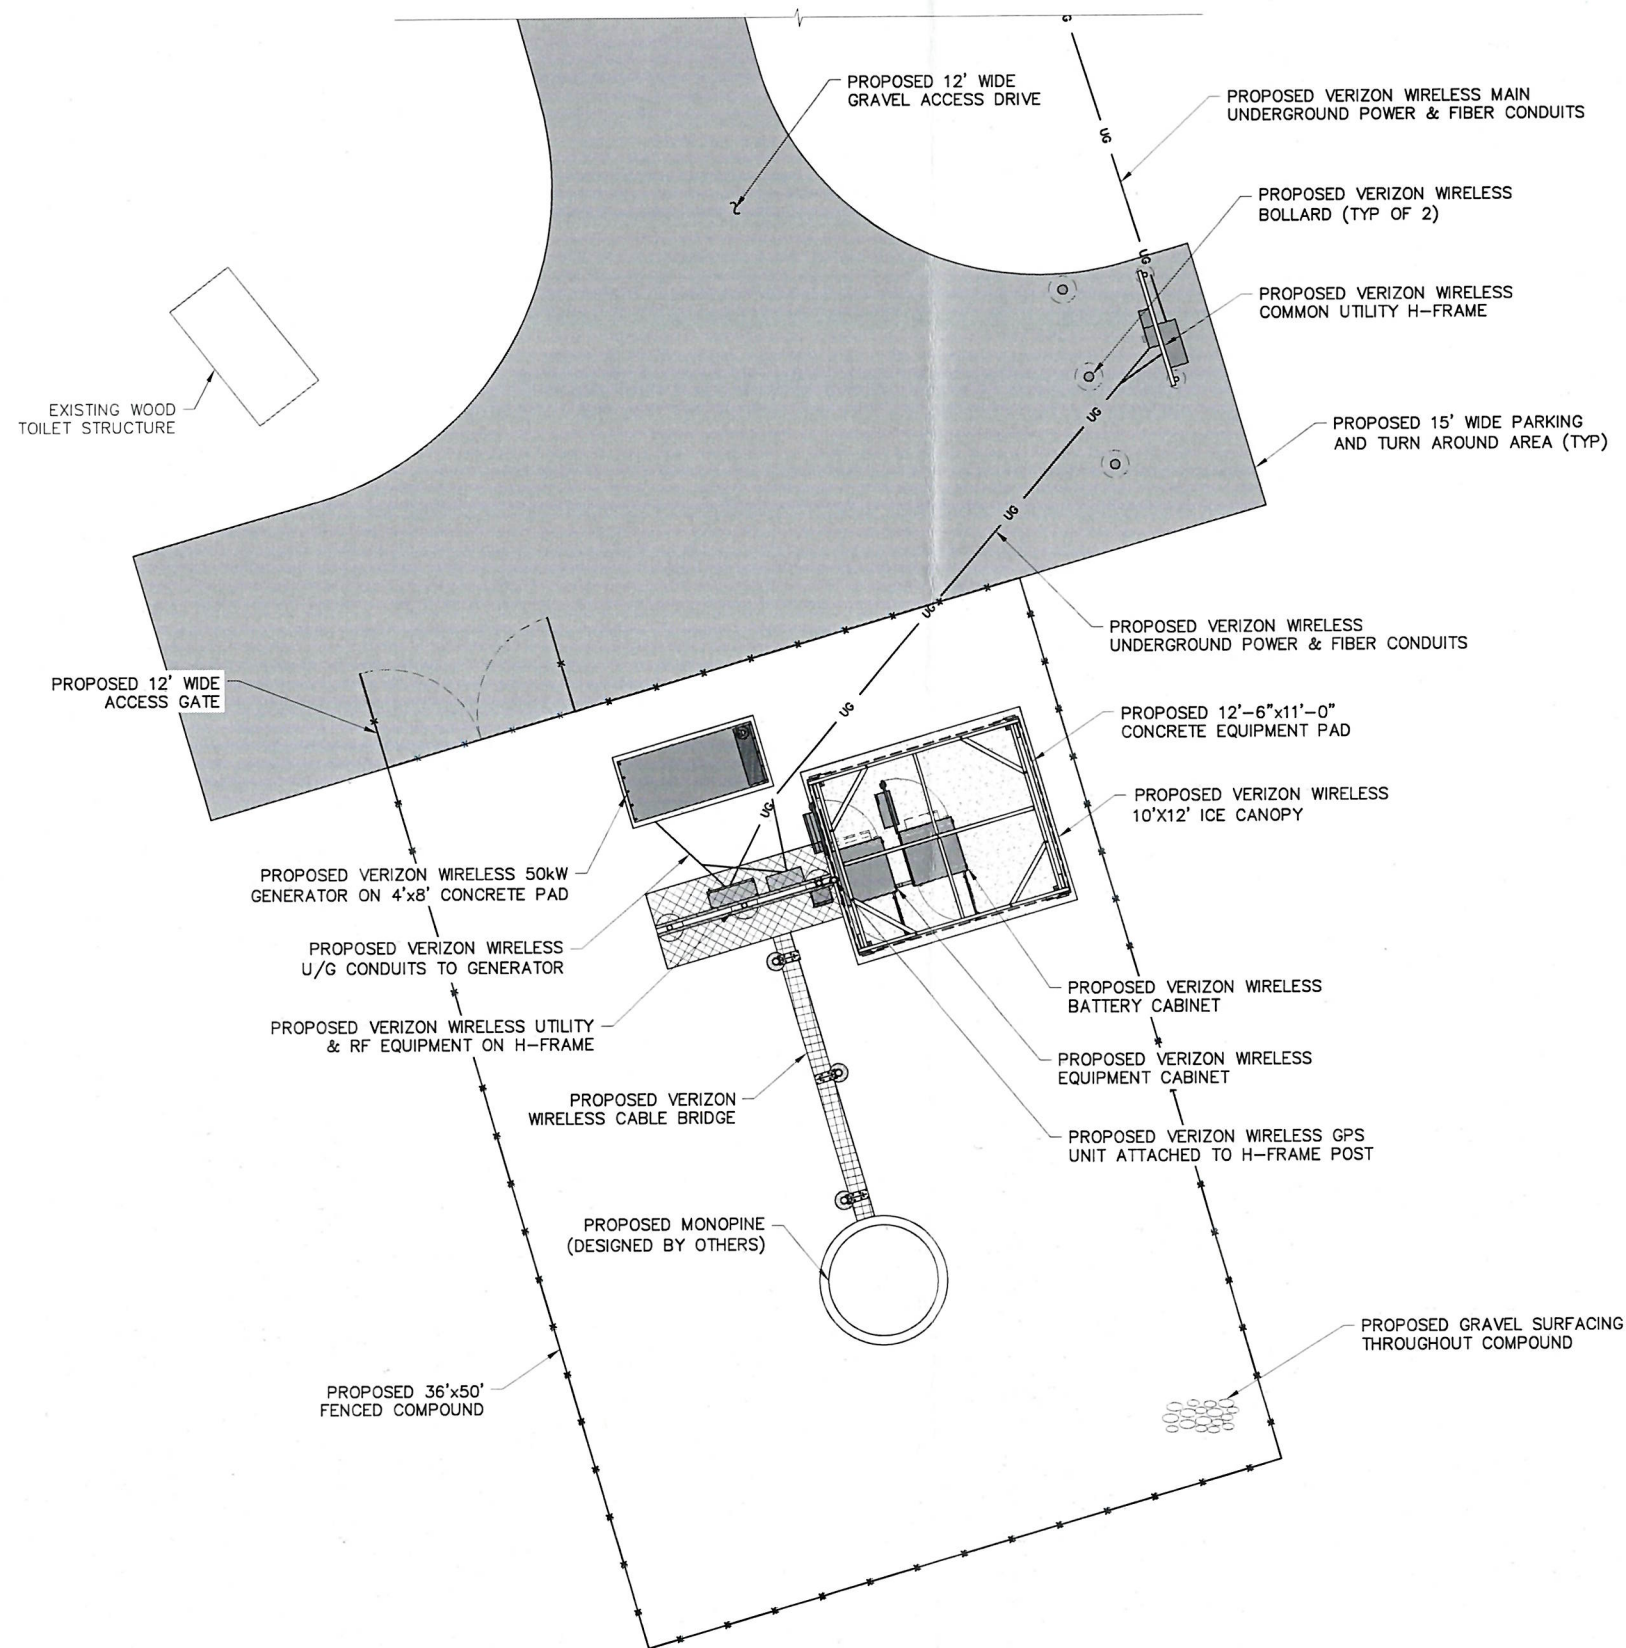

1
C-2 SITE DETAIL PLAN
SCALE: 1" = 10' (11x17 SIZE)
1" = 5' (22x34 SIZE)

verizon

1275 JOHN STREET, SUITE 100
WEST HENRIETTA, NY 14586

Tectonic

PRACTICAL SOLUTIONS. EXCEPTIONAL SERVICE.
Tectonic Engineering Consultants, Geologists & Land Surveyors, D.P.C.
Project Contact Info: 36 British American Blvd., Suite 101, Latham, NY 12110
Phone: (518) 783-1630 (800) 829-6531
www.tectonicengineering.com

WORK ORDER NUMBER 11860.005
DRAWN BY MQ

NO.	DATE	ISSUE
0	10/25/24	FOR COMMENT
1	8/15/25	FOR ZONING
2	12/22/25	PER 1ST NIPA
3	1/23/26	PER 1/9/26 APA LETTER

RELEASED BY
DATE



UNAUTHORIZED ALTERATION OR ADDITIONS TO A PLAN BEARING THE SEAL OF A LICENSED ENGINEER OR LAND SURVEYOR IS A VIOLATION OF SECTION 7209 SUBDIVISION 2 OF THE NEW YORK STATE EDUCATION LAW.

COPIES OF THIS DOCUMENT WITHOUT A FACSIMILE OF THE SIGNATURE AND AN ORIGINAL EMBOSSED SEAL OR ORIGINAL STAMP IN BLUE OR RED INK OF THE PROFESSIONAL ENGINEER OR LAND SURVEYOR SHALL NOT BE CONSIDERED VALID COPIES.



ORIGINAL SIZE IN INCHES

SITE INFORMATION

CARRY FALLS
FUZE PN: 17131060
MDG#: 5000906510

SITE ADDRESS



1391 STATE HWY 56
TOWN OF COLTON
ST LAWRENCE COUNTY
NY 13687

SHEET TITLE

SITE DETAIL PLAN

SHEET NUMBER

C-2

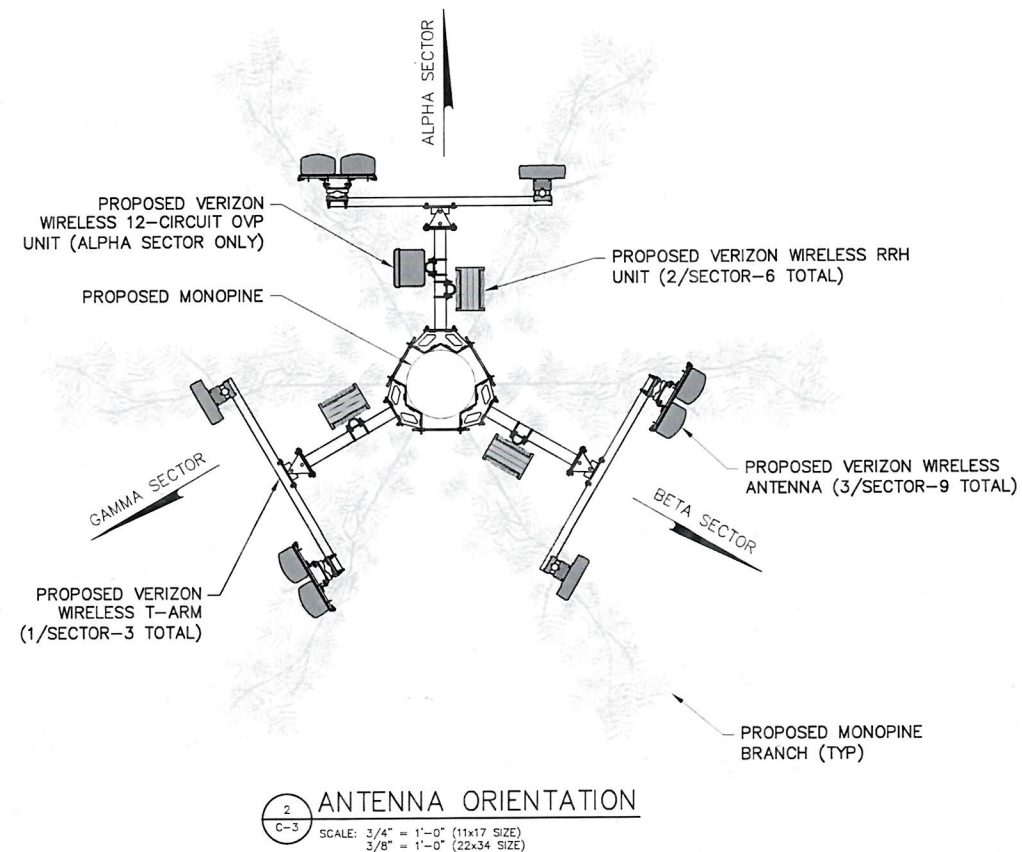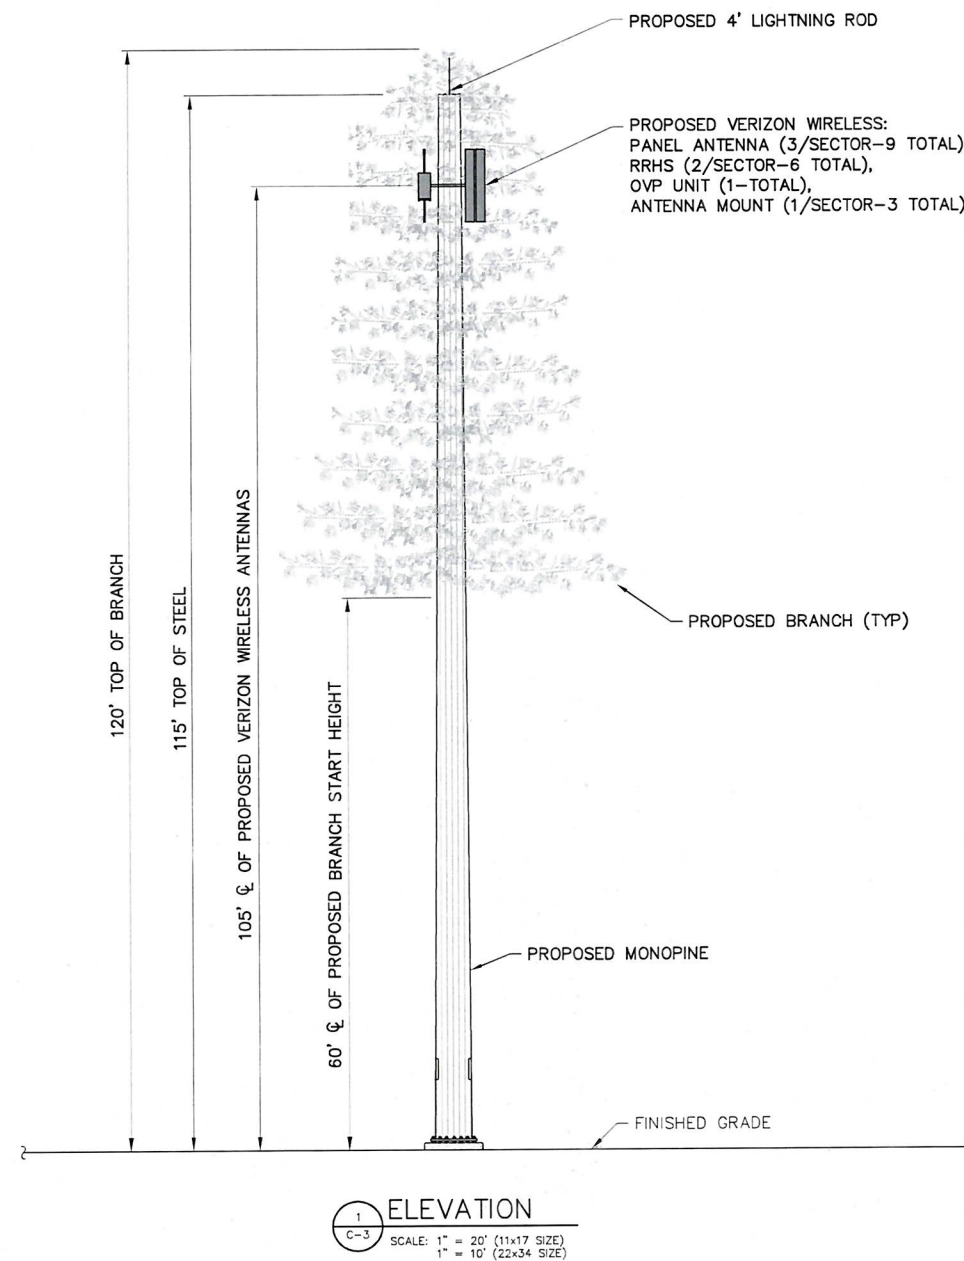

verizon

1275 JOHN STREET, SUITE 100
WEST HENRIETTA, NY 14586

Tectonic

PRACTICAL SOLUTIONS. EXCEPTIONAL SERVICE.
Tectonic Engineering Consultants, Geologists & Land Surveyors, D.P.C.
Project Contact Info: 36 British American Blvd. Phone: (518) 783-1630
Suite 101 Latham, NY 12110 (800) 829-6531
www.tectonicengineering.com

WORK ORDER NUMBER 11860.005 DRAWN BY MQ

NO.	DATE	ISSUE
0	10/25/24	FOR COMMENT
1	8/15/25	FOR ZONING
2	12/22/25	PER 1ST NIPA
3	1/23/26	PER 1/9/26 APA LETTER

RELEASED BY DATE



UNAUTHORIZED ALTERATION OR ADDITIONS TO A PLAN BEARING THE SEAL OF A LICENSED ENGINEER OR LAND SURVEYOR IS A VIOLATION OF SECTION 7209 SUBDIVISION 2 OF THE NEW YORK STATE EDUCATION LAW.

COPIES OF THIS DOCUMENT WITHOUT A FACSIMILE OF THE SIGNATURE AND AN ORIGINAL EMBOSSED SEAL OR ORIGINAL STAMP IN BLUE OR RED INK OF THE PROFESSIONAL ENGINEER OR LAND SURVEYOR SHALL NOT BE CONSIDERED VALID COPIES.

0 1 2 3
ORIGINAL SIZE IN INCHES


SITE INFORMATION
CARRY FALLS
FUZE PN: 17131060
MDG#: 5000906510

SITE ADDRESS
1391 STATE HWY 56
TOWN OF COLTON
ST LAWRENCE COUNTY
NY 13687


SHEET TITLE
ELEVATION &
ORIENTATION PLAN

SHEET NUMBER


C-3

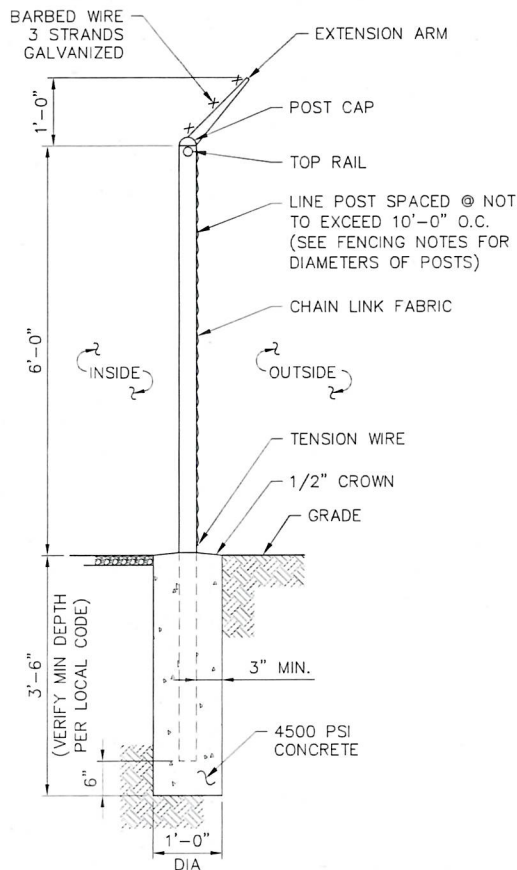


1 FENCE DETAIL
C-4A SCALE: 3/8" = 1'-0" (11x17 SIZE)
3/4" = 1'-0" (22x34 SIZE)

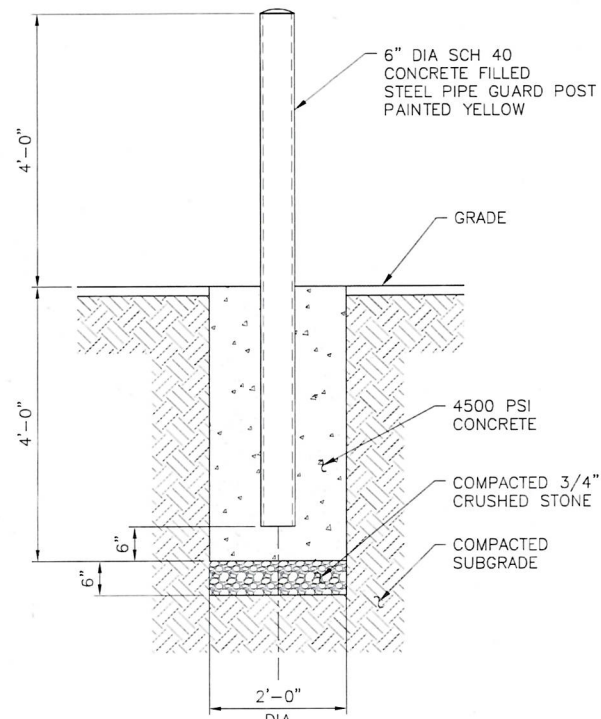


2 BOLLARD DETAIL
C-4A SCALE: 3/8" = 1'-0" (11x17 SIZE)
3/4" = 1'-0" (22x34 SIZE)

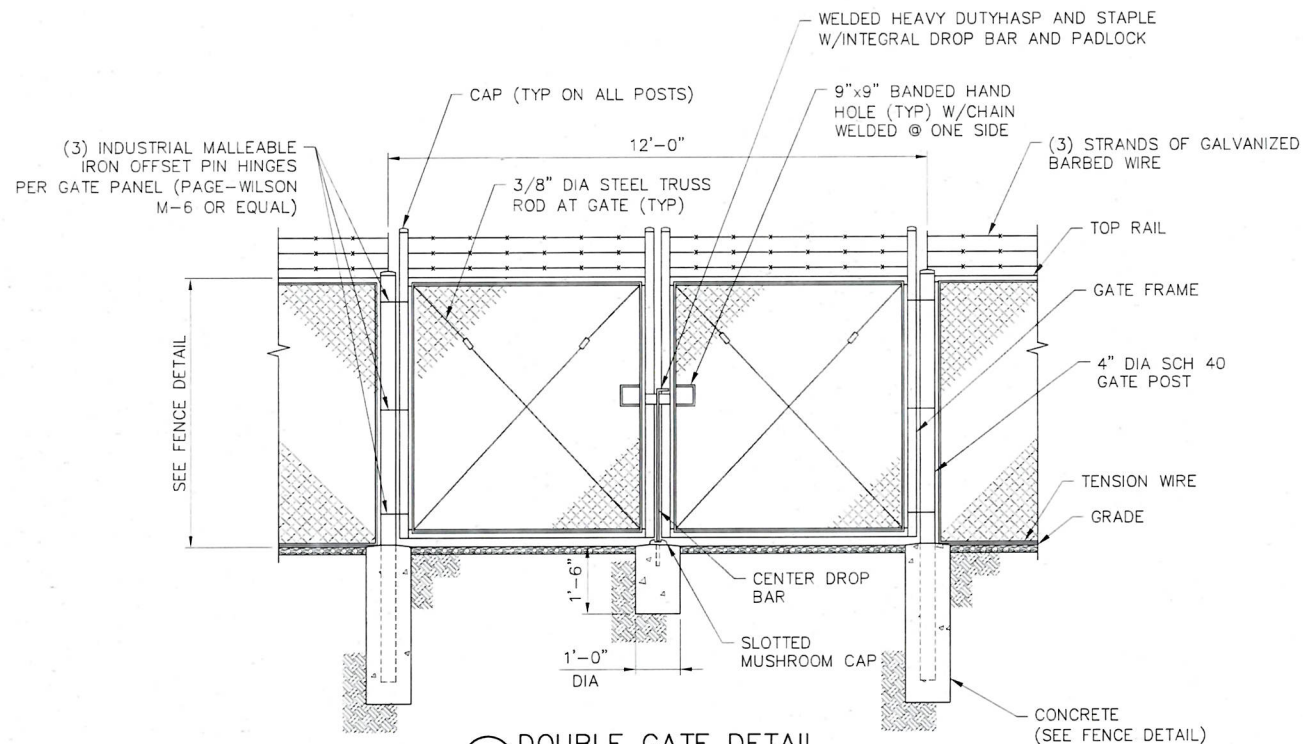


3 DOUBLE GATE DETAIL
C-4A SCALE: 1/4" = 1'-0" (11x17 SIZE)
1/2" = 1'-0" (22x34 SIZE)

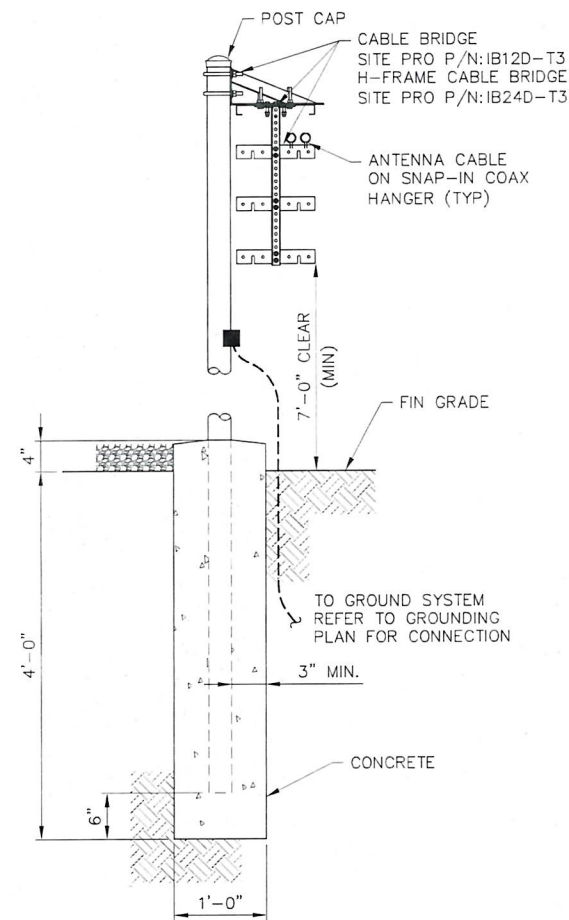

5 CABLE BRIDGE
C-4A SCALE: 1/2" = 1'-0" (11x17 SIZE)
1" = 1'-0" (22x34 SIZE)

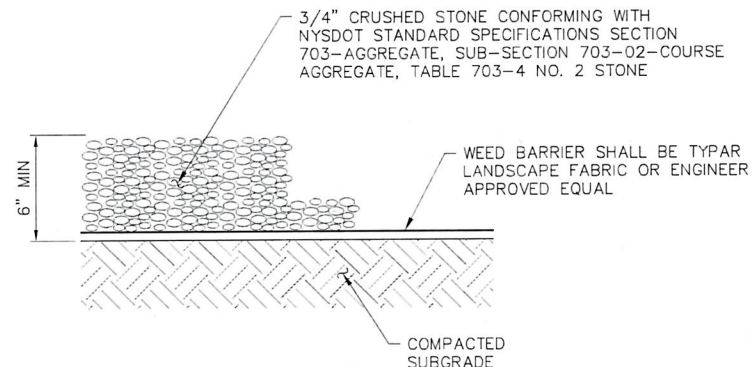

3 GRAVEL SURFACING TREATMENT
C-4A SCALE: 1/2" = 1'-0" (11x17 SIZE)
1 1/2" = 1'-0" (22x34 SIZE)

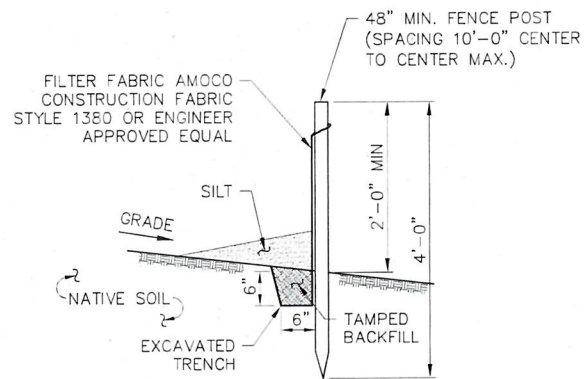

- NOTES:
1. SILT FENCE SHALL BE MAINTAINED IN PLACE DURING CONSTRUCTION AND SOIL STABILIZATION PERIOD.
 2. CONTRACTOR SHALL CONSTRUCT SILT FENCE IN ACCORDANCE WITH MANUFACTURER'S REQUIREMENTS.
 3. EXCAVATE TRENCH 6" WIDE X 6" DEEP. BURY BOTTOM 12" OF FABRIC AND TAMP IN PLACE.
 4. WHEN FENCE IS NO LONGER NEEDED, THE ACCUMULATED SILT, ALL THE POSTS AND FABRIC SHALL BE REMOVED AND TRENCH BACK FILLED WITH TOPSOIL AND SEEDED.

6 SILT FENCE DETAIL
C-4A SCALE: NTS

verizon

1275 JOHN STREET, SUITE 100
WEST HENRIETTA, NY 14586

Tectonic

PRACTICAL SOLUTIONS. EXCEPTIONAL SERVICE.
Tectonic Engineering Consultants, Geologists & Land Surveyors, D.P.C.
Project Contact Info: 36 British American Blvd., Suite 101, Latham, NY 12110
Phone: (518) 783-1630
(800) 826-6531
www.tectonicengineering.com

WORK ORDER NUMBER 11860.005
DRAWN BY MQ

NO.	DATE	ISSUE
0	10/25/24	FOR COMMENT
1	8/15/25	FOR ZONING
2	12/22/25	PER 1ST NIPA
3	1/23/26	PER 1/9/26 APA LETTER

RELEASED BY DATE



UNAUTHORIZED ALTERATION OR ADDITIONS TO A PLAN BEARING THE SEAL OF A LICENSED ENGINEER OR LAND SURVEYOR IS A VIOLATION OF SECTION 7209 SUBDIVISION 2 OF THE NEW YORK STATE EDUCATION LAW.
COPIES OF THIS DOCUMENT WITHOUT A FACSIMILE OF THE SIGNATURE AND AN ORIGINAL EMBOSSED SEAL OR ORIGINAL STAMP IN BLUE OR RED INK OF THE PROFESSIONAL ENGINEER OR LAND SURVEYOR SHALL NOT BE CONSIDERED VALID COPIES.

0 1 2 3
ORIGINAL SIZE IN INCHES

SITE INFORMATION

CARRY FALLS
FUZE PN: 17131060
MDG#: 5000906510

SITE ADDRESS


1391 STATE HWY 56
TOWN OF COLTON
ST LAWRENCE COUNTY
NY 13687

SHEET TITLE

SITE DETAILS

SHEET NUMBER

C-4A

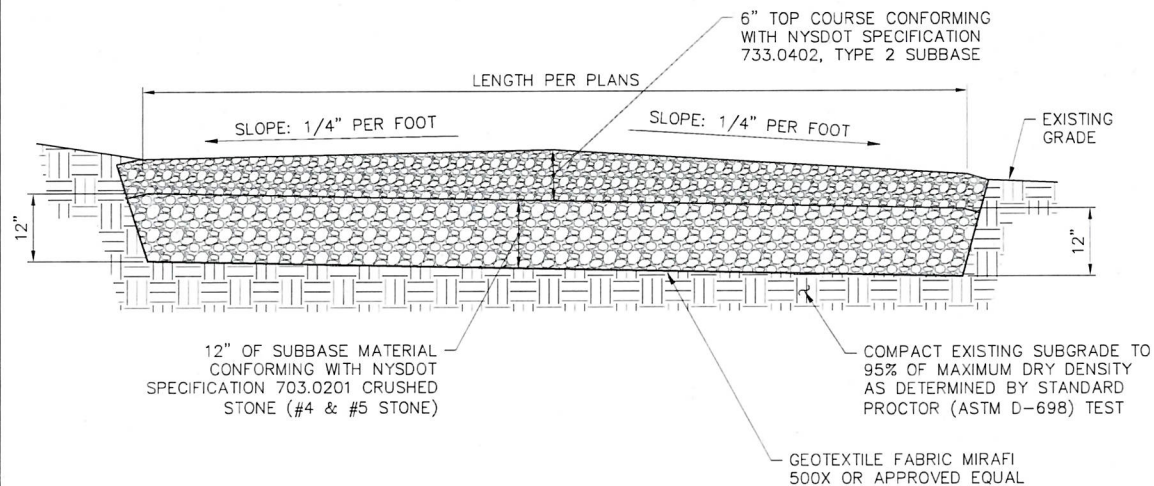


EARTH WORK SUBGRADE COMPACTION & SELECT GRANULAR FILL

1. CONTRACTOR SHALL BE RESPONSIBLE FOR CLEARING & GRUBBING THE CONSTRUCTION SITE AND ROADWAY AREAS. THE CONTRACTOR SHALL COMPLY WITH THE RECOMMENDATIONS CONTAINED WITHIN THE GEOTECHNICAL REPORT, AS PREPARED FOR THIS SITE, WHEN NECESSARY, FOR SITE WORK PREPARATION, & FOUNDATION WORK. AS A MINIMUM THE TOP 3" OF GRADE SHALL BE REMOVED, THE EXPOSED SUBGRADE COMPACTED AND GEOTEXTILE FABRIC INSTALLED AS REQUIRED FOR UNSTABLE SOIL CONDITION.
2. ALL SELECT GRANULAR FILL SHALL BE COMPACTED TO A 95% COMPACTION AT A MAXIMUM DRY DENSITY AS DETERMINED BY MODIFIED PROCTOR TEST (ASTM D-1557) AND WITHIN PLUS OR MINUS 3% OF OPTIMUM MOISTURE CONTENT.
3. CONTRACTOR TO ASSURE THAT EXISTING DRAINAGE PATTERNS ARE MAINTAINED.

3 GRAVEL DRIVE CROSS SECTION


SCALE: 3/8" = 1'-0" (11x17 SIZE)
3/4" = 1'-0" (22x34 SIZE)

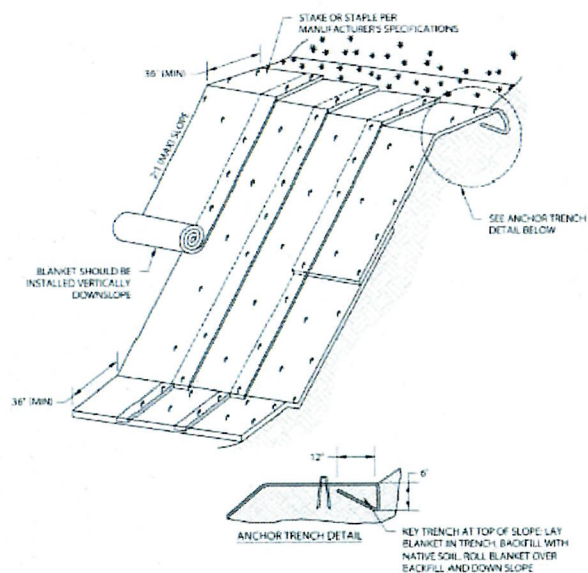

- NOTES:
1. SLOPE SURFACE SHALL BE FREE OF ROCKS, VEGETATION, STICKS, AND DEBRIS. MATS/BANKETS SHALL HAVE GOOD SOIL CONTACT. SCARIFY ANCHOR TILL SLOPE SURFACE 12" DEEP BEFORE LAYING BLANKET.
 2. LAY BLANKETS LOOSELY AND STAKE OR STAPLE AS NEEDED TO MAINTAIN DIRECT CONTACT WITH THE SOIL. DO NOT STRETCH OR TWIST.
 3. EROSION CONTROL BLANKETS SHOULD BE USED IN CONJUNCTION WITH REVEGETATION (CONTAINER OR PLUG PLANTING) TO SPECIFICATIONS OF REVEGETATION PLAN FOR PROJECT.
 4. HAND WALK BLANKET DOWN SLOPE AS BLANKET IS STAKED OR STAPLED TO PREVENT STRETCHING.
 5. DO NOT WALK ON BLANKET ONCE IN PLACE.
 6. ALL ANCHORS SHALL BE INSTALLED PERPENDICULAR TO SLOPE.

2 STEEP SLOPE PROTECTION DETAIL

SCALE: NTS

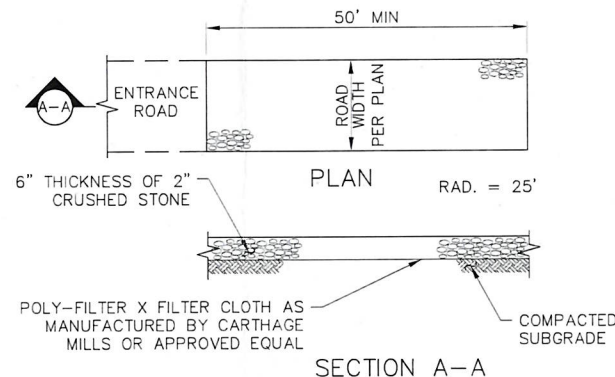


NOTES:

1. STONE SIZE - USE 2" STONE, OR RECLAIMED OR RECYCLED CONCRETE EQUIVALENT.
2. LENGTH - NOT LESS THAN 50 FEET
3. THICKNESS - NOT LESS THAN SIX INCHES
4. WIDTH - 12 FOOT MINIMUM, BUT NOT LESS THAN THE FULL WIDTH AT POINTS WHERE INGRESS OR EGRESS OCCURS.
5. FILTER CLOTH - WILL BE PLACED OVER THE ENTIRE AREA PRIOR TO PLACING OF STONE.
6. SURFACE WATER - ALL SURFACE WATER FLOWING OR DIVERTED TOWARD CONSTRUCTION ENTRANCES SHALL BE PIPED ACROSS THE ENTRANCE. IF PIPING IS IMPRACTICAL A MOUNTABLE BERM WITH 5:1 SLOPES WILL BE PERMITTED.
7. MAINTENANCE - THE ENTRANCE SHALL BE MAINTAINED IN A CONDITION WHICH SHALL PREVENT TRACKING OR FLOWING OF SEDIMENT ONTO PUBLIC RIGHTS-OF-WAY. THIS MAY REQUIRE PERIODIC TOP DRESSING WITH ADDITIONAL STONE AS CONDITIONS DEMAND AND REPAIR AND/OR CLEANOUT OF ANY MEASURES USED TO TRAP SEDIMENT. ALL SEDIMENT SPILLED, DROPPED, WASHED, OR TRACKED ONTO PUBLIC RIGHTS-OF-WAY MUST BE REMOVED IMMEDIATELY.
8. WASHING - WHEELS SHALL BE CLEANED TO REMOVE SEDIMENT PRIOR TO ENTRANCE ONTO PUBLIC RIGHTS-OF-WAY. IF ACCUMULATED SOIL DOES NOT COME OFF BY WAY OF STABILIZED CONSTRUCTION ENTRANCE, THE CONTRACTOR SHALL KNOCK OFF ACCUMULATED SOIL BY MANUAL METHODS UPSLOPE OF A SILT FENCE BARRIER.
9. SEDIMENT TRAPPING - SILT FENCE BARRIER SHALL BE INSTALLED DOWN SLOPE OF CONSTRUCTION ENTRANCE TO CATCH ANY SEDIMENT THAT COULD POTENTIALLY FALL OFF OF CONSTRUCTION EQUIPMENT AND/OR VEHICLES.
10. PERIODIC INSPECTIONS AND NEEDED MAINTENANCE SHALL BE PROVIDED AFTER EACH RAIN.


2 STABILIZED CONSTRUCTION ENTRANCE

SCALE: NTS

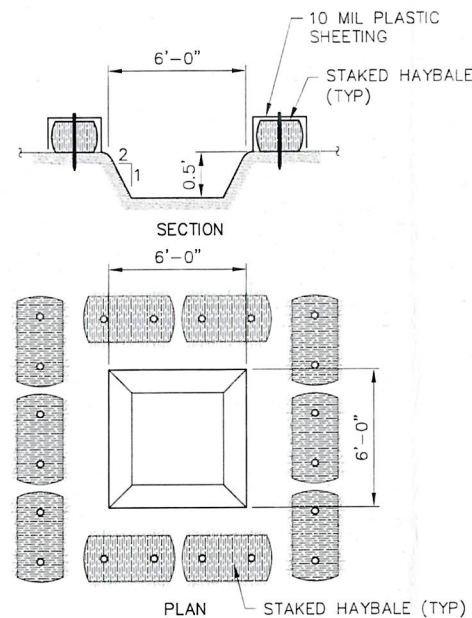

1 TEMPORARY CONCRETE WASH

SCALE: NTS

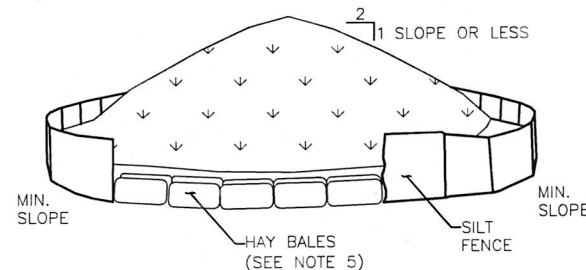

NOTES:

1. AREA CHOSEN FOR STOCKPILING OPERATIONS SHALL BE DRY AND STABLE.
2. MAXIMUM SLOPE OF STOCKPILE SHALL BE 1V:2H.
3. UPON COMPLETION OF SOIL STOCKPILING, EACH PILE SHALL BE SURROUNDED WITH SILT FENCING, THEN STABILIZED WITH VEGETATION OR COVERED.
4. SEE SPECIFICATIONS FOR INSTALLATION OF SILT FENCE.
5. HAYBALES TO BE USED WHERE STOCKPILES ARE LOCATED ON PAVED AREAS.

3 TEMPORARY SOIL STOCKPILE DETAIL

SCALE: NTS

verizon

1275 JOHN STREET, SUITE 100
WEST HENRIETTA, NY 14586

Tectonic


PRACTICAL SOLUTIONS. EXCEPTIONAL SERVICE.
Tectonic Engineering, Consulting, Geologic & Land Services, D.P.C.
Project Contact Info: 36 British American Blvd., Suite 101, Latham, NY 12110
Phone: (518) 783-1630
(800) 839-6531
www.tectonicengineering.com

WORK ORDER NUMBER: 11860.005
DRAWN BY: MQ

NO.	DATE	ISSUE
0	10/25/24	FOR COMMENT
1	8/15/25	FOR ZONING
2	12/22/25	PER 1ST NIPA
3	1/23/26	PER 1/9/26 APA LETTER

RELEASED BY	DATE

RELEASED BY	DATE

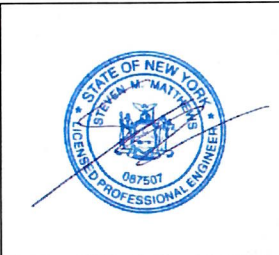

UNAUTHORIZED ALTERATION OR ADDITIONS TO A PLAN BEARING THE SEAL OF A LICENSED ENGINEER OR LAND SURVEYOR IS A VIOLATION OF SECTION 7209 SUBDIVISION 2 OF THE NEW YORK STATE EDUCATION LAW.

COPIES OF THIS DOCUMENT WITHOUT A FACSIMILE OF THE SIGNATURE AND AN ORIGINAL EMBOSSED SEAL OR ORIGINAL STAMP IN BLUE OR RED INK OF THE PROFESSIONAL ENGINEER OR LAND SURVEYOR SHALL NOT BE CONSIDERED VALID COPIES.

ORIGINAL SIZE IN INCHES

SITE INFORMATION

CARRY FALLS
FUZE PN: 17131060
MDG#: 5000906510

SITE ADDRESS

1391 STATE HWY 56
TOWN OF COLTON
ST LAWRENCE COUNTY
NY 13687

SHEET TITLE

SITE DETAILS

SHEET NUMBER

C-4B

verizon

1275 JOHN STREET, SUITE 100
WEST HENRIETTA, NY 14586

Tectonic

PRACTICAL SOLUTIONS. EXCEPTIONAL SERVICE.
Tectonic Engineering Consultants, Geologists & Land Surveyors, D.P.C.
Project Contact Info
36 British American Blvd. Phone: (518) 783-1630
Suite 101 Latham, NY 12110 (800) 829-6531
www.tectonicengineering.com

WORK ORDER NUMBER 11860.005 DRAWN BY MQ

NO.	DATE	ISSUE
0	10/25/24	FOR COMMENT
1	8/15/25	FOR ZONING
2	12/22/25	PER 1ST NIPA
3	1/23/26	PER 1/9/26 APA LETTER

RELEASED BY DATE



UNAUTHORIZED ALTERATION OR ADDITIONS TO A PLAN BEARING THE SEAL OF A LICENSED ENGINEER OR LAND SURVEYOR IS A VIOLATION OF SECTION 7209 SUBDIVISION 2 OF THE NEW YORK STATE EDUCATION LAW.

COPIES OF THIS DOCUMENT WITHOUT A FACSIMILE OF THE SIGNATURE AND AN ORIGINAL EMBOSSED SEAL OR ORIGINAL STAMP IN BLUE OR RED INK OF THE PROFESSIONAL ENGINEER OR LAND SURVEYOR SHALL NOT BE CONSIDERED VALID COPIES.

0 1 2 3
ORIGINAL SIZE IN INCHES

SITE INFORMATION

CARRY FALLS
FUZE PN: 17131060
MDG#: 5000906510

SITE ADDRESS


1391 STATE HWY 56
TOWN OF COLTON
ST LAWRENCE COUNTY
NY 13687

SHEET TITLE


EQUIPMENT ELEVATIONS

SHEET NUMBER


C-5

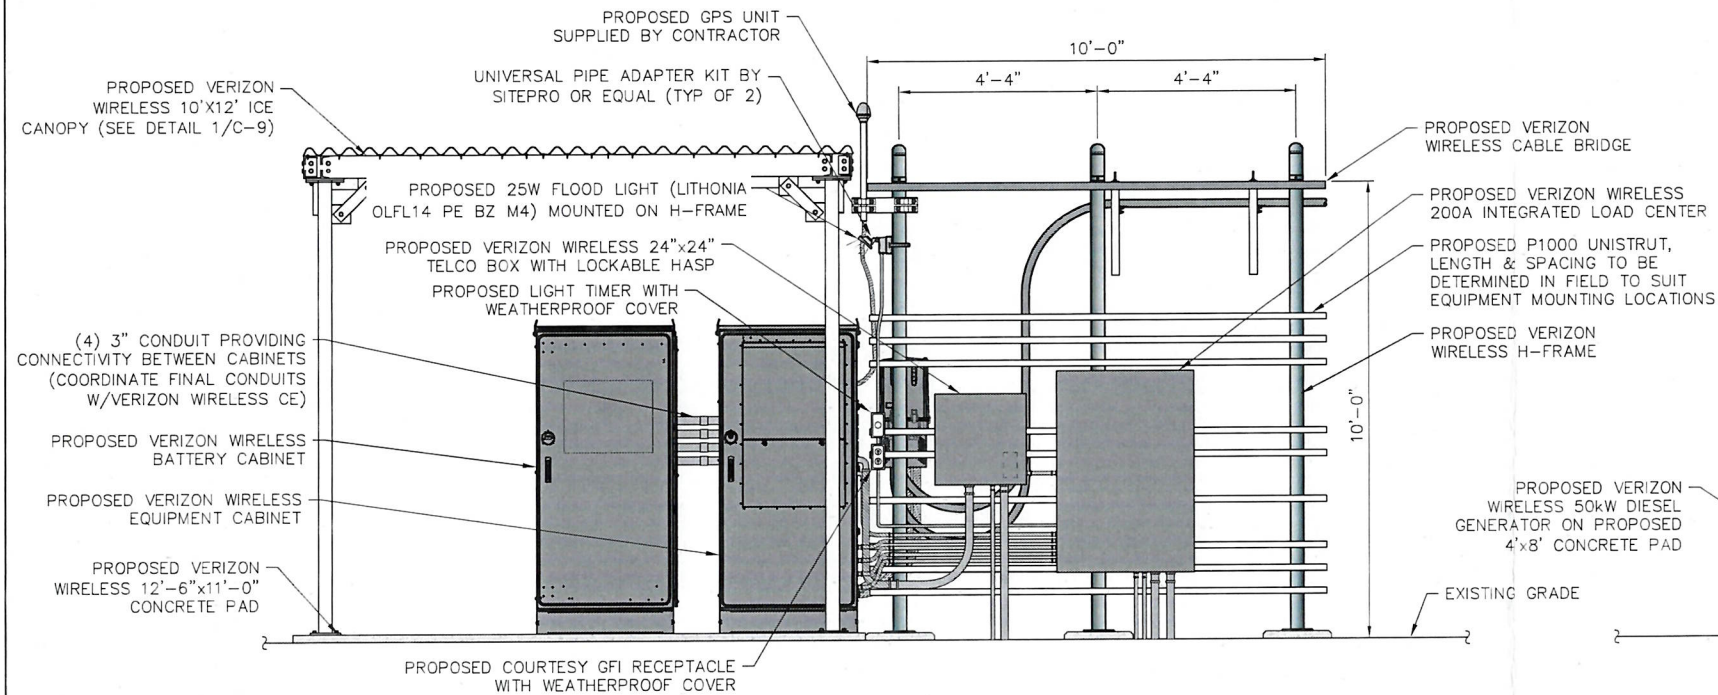


1 FRONT ELEVATION
C-5 SCALE: 1/4" = 1'-0" (11x17 SIZE)
1/2" = 1'-0" (22x34 SIZE)

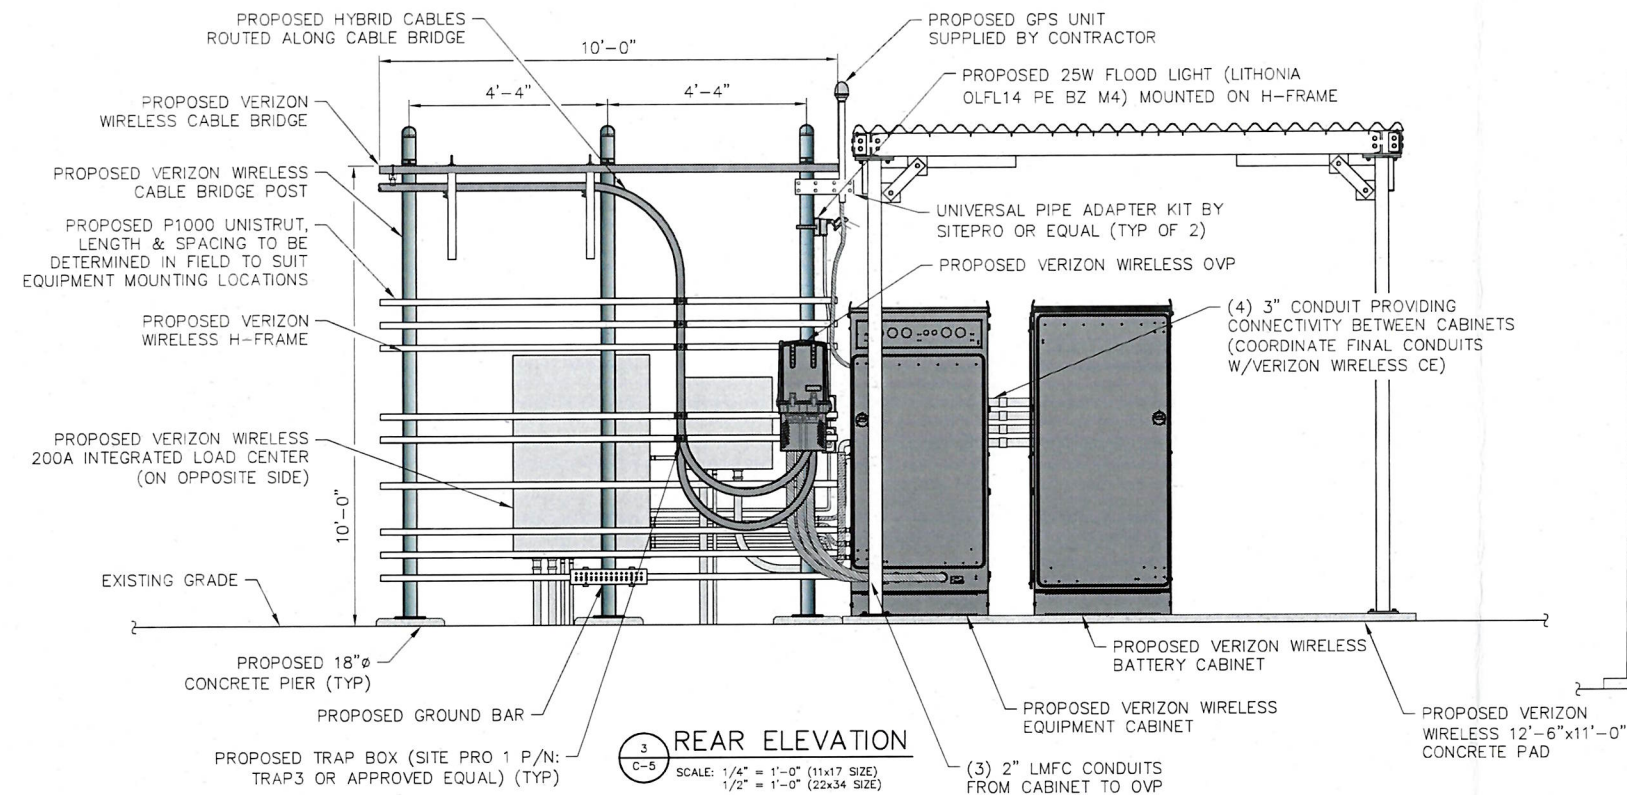


3 REAR ELEVATION
C-5 SCALE: 1/4" = 1'-0" (11x17 SIZE)
1/2" = 1'-0" (22x34 SIZE)

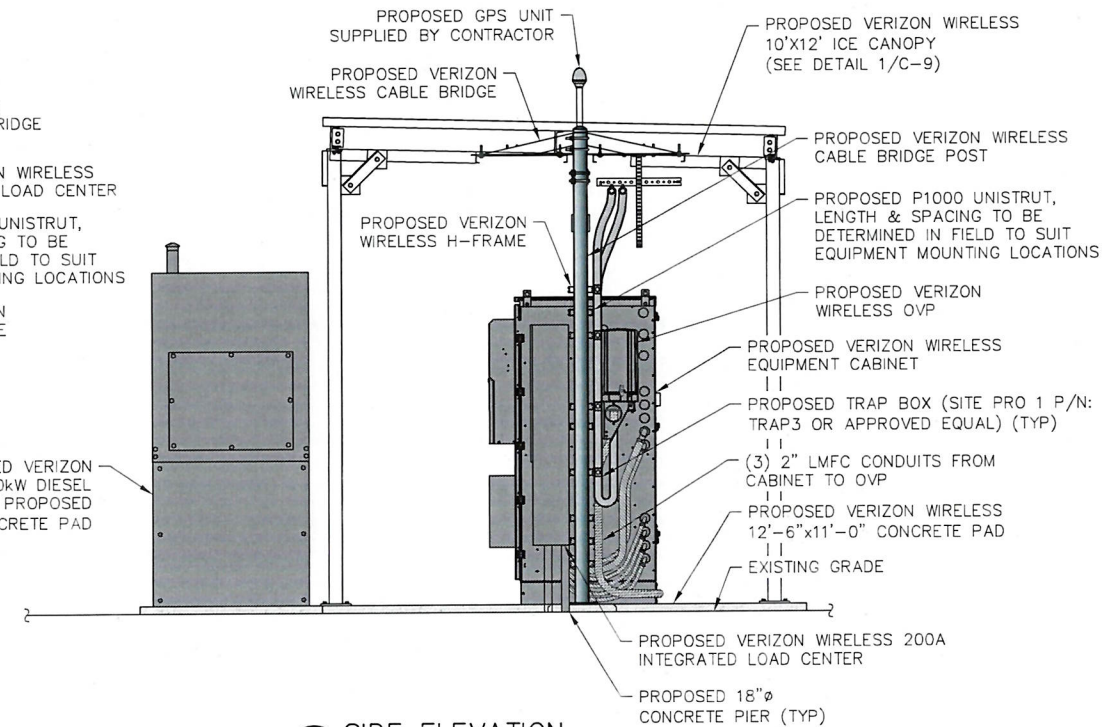

2 SIDE ELEVATION
C-5 SCALE: 1/4" = 1'-0" (11x17 SIZE)
1/2" = 1'-0" (22x34 SIZE)

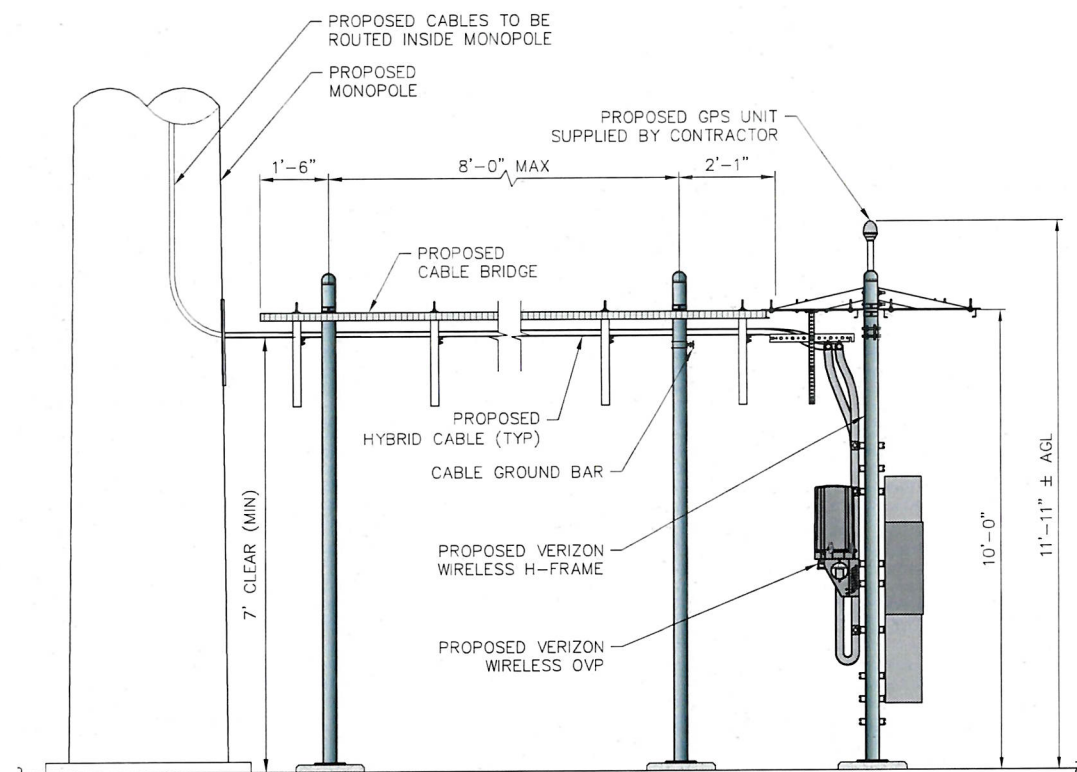

4 EQUIPMENT ELEVATION
C-5 SCALE: 1/4" = 1'-0" (11x17 SIZE)
1/2" = 1'-0" (22x34 SIZE)

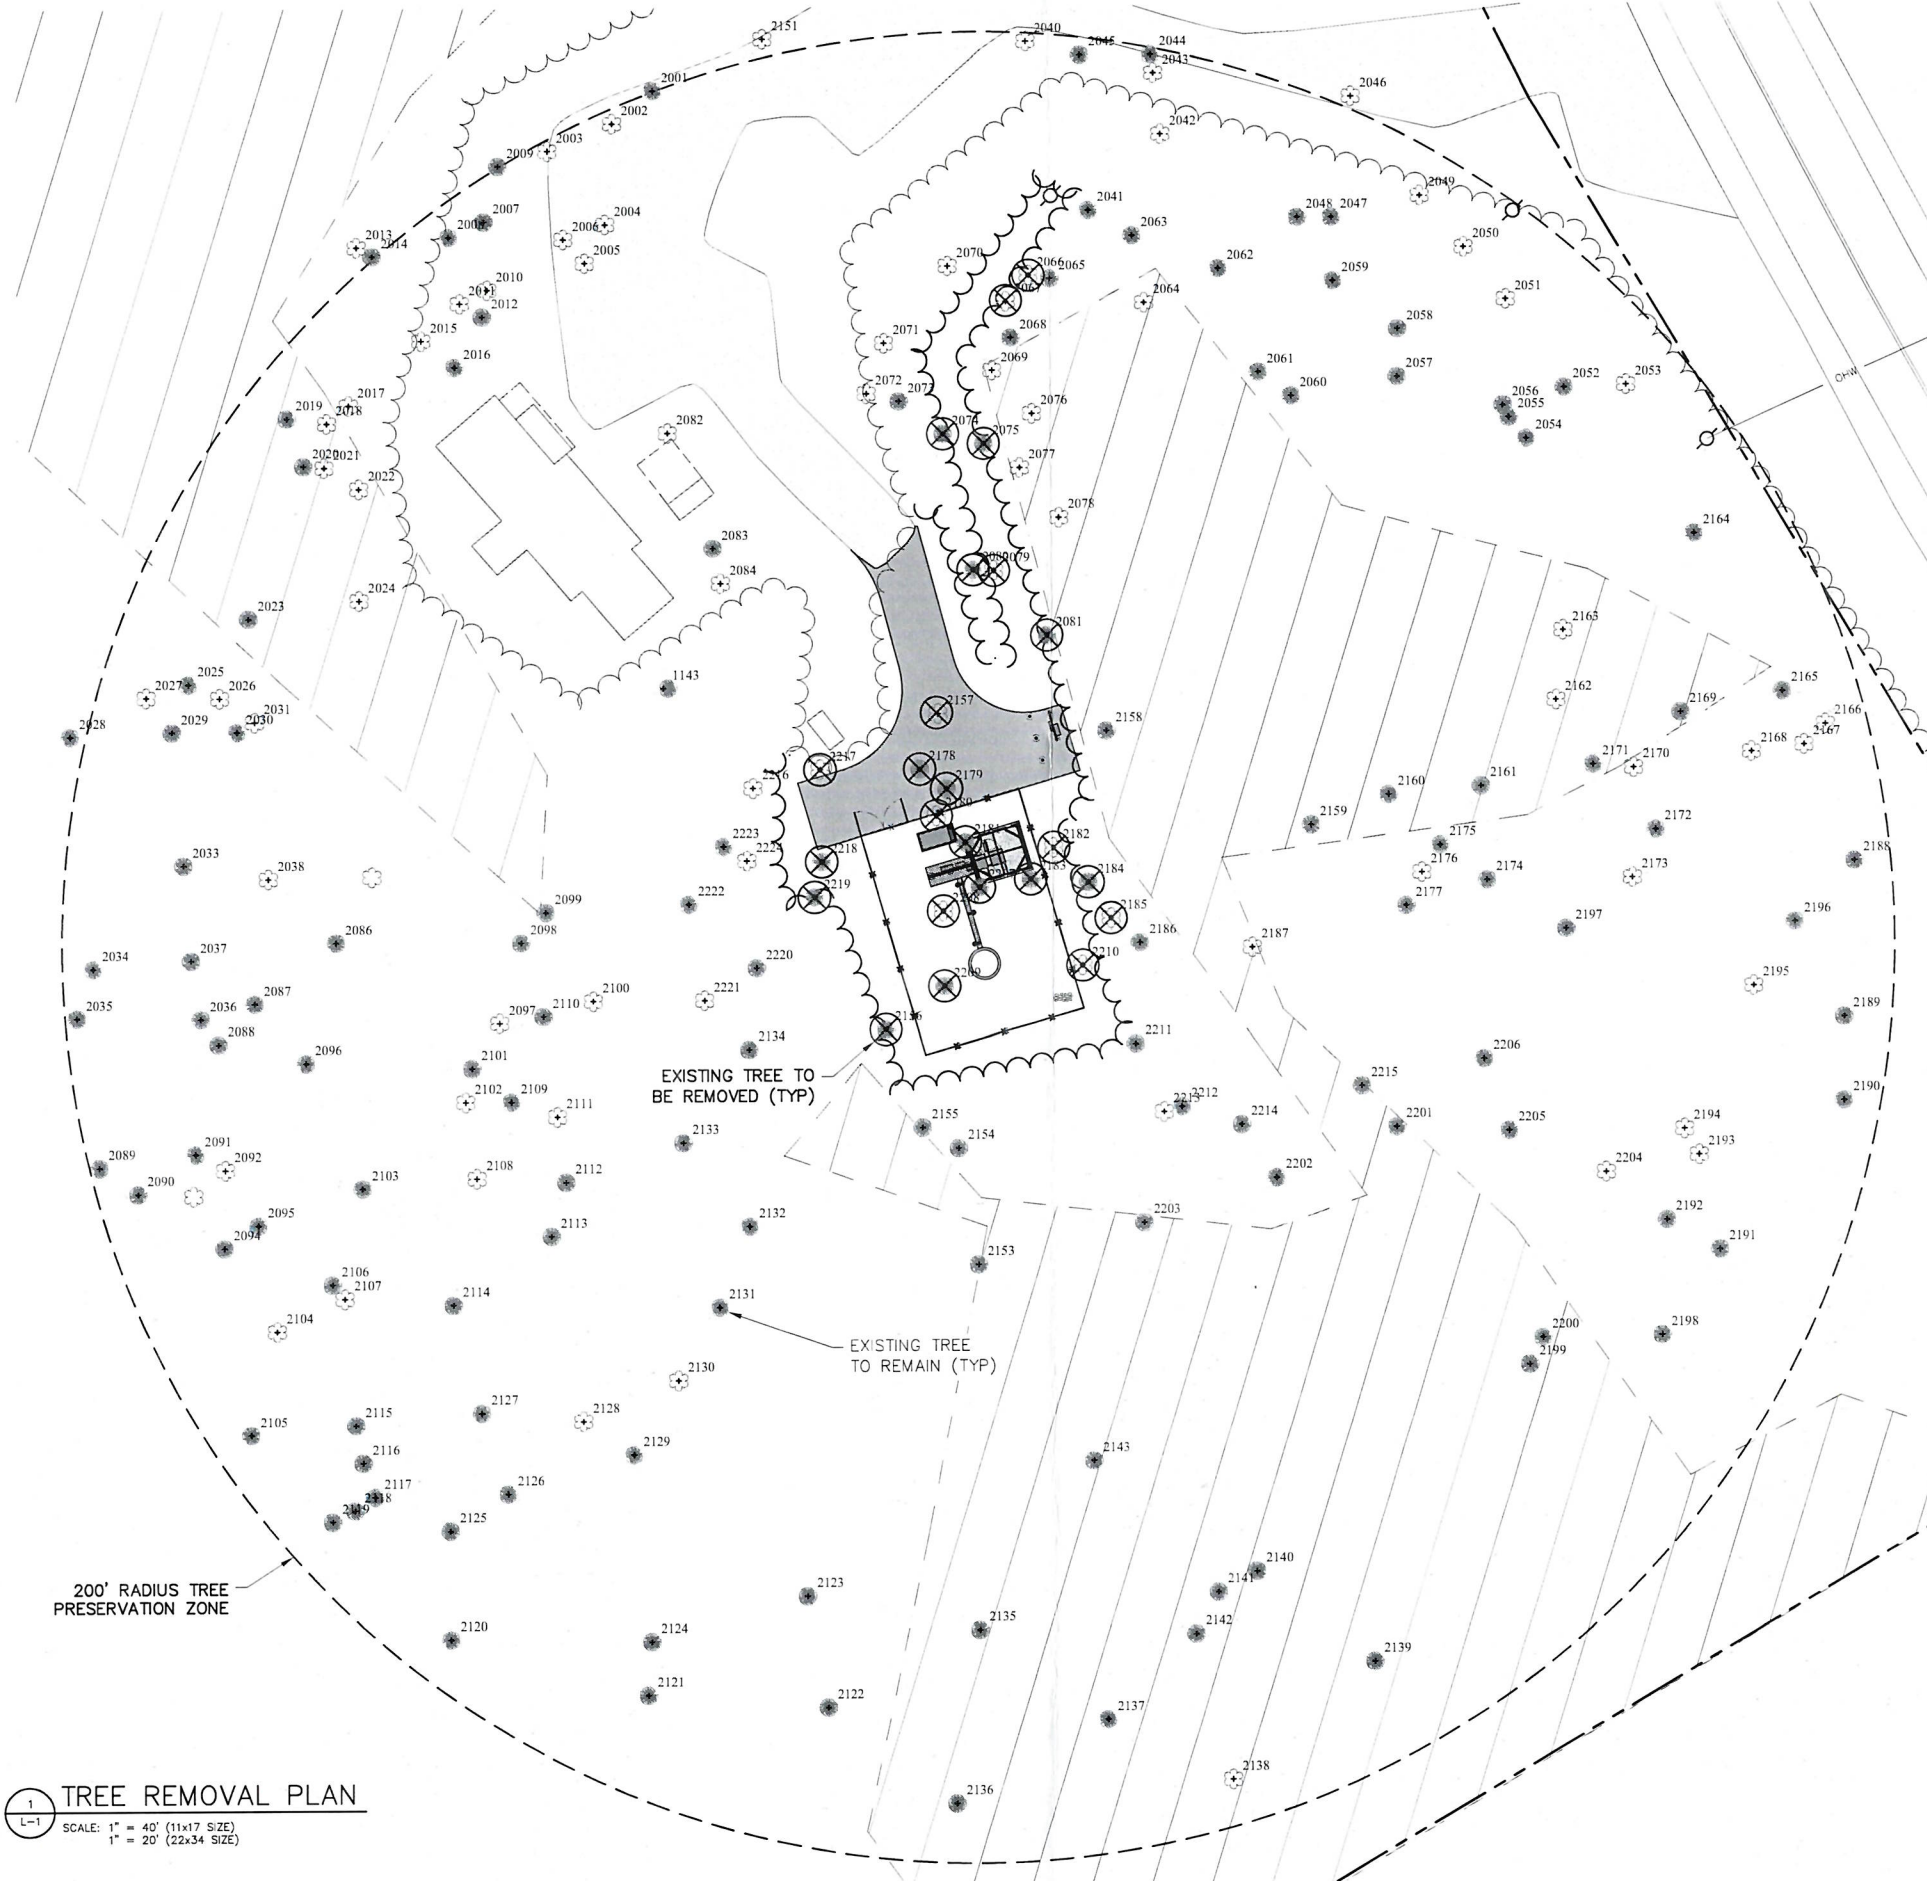

1
L-1
TREE REMOVAL PLAN
SCALE: 1" = 40' (11x17 SIZE)
1" = 20' (22x34 SIZE)



1275 JOHN STREET, SUITE 100
WEST HENRIETTA, NY 14586



PRACTICAL SOLUTIONS. EXCEPTIONAL SERVICE.
Tectonic Engineering Consultants, Geologists & Land Surveyors, D.P.C.
Project Contact Info
36 British American Blvd. Phone: (315) 783-1630
Suite 101 (800) 829-6531
Latham, NY 12110 www.tectonicengineering.com

WORK ORDER NUMBER 11860.005 DRAWN BY MQ


NO.	DATE	ISSUE
0	10/25/24	FOR COMMENT
1	8/15/25	FOR ZONING
2	12/22/25	PER 1ST NIPA
3	1/23/26	PER 1/9/26 APA LETTER

RELEASED BY DATE



UNAUTHORIZED ALTERATION OR ADDITIONS TO A PLAN BEARING THE SEAL OF A LICENSED ENGINEER OR LAND SURVEYOR IS A VIOLATION OF SECTION 7209 SUBDIVISION 2 OF THE NEW YORK STATE EDUCATION LAW.

COPIES OF THIS DOCUMENT WITHOUT A FACSIMILE OF THE SIGNATURE AND AN ORIGINAL EMBOSSED SEAL OR ORIGINAL STAMP IN BLUE OR RED INK OF THE PROFESSIONAL ENGINEER OR LAND SURVEYOR SHALL NOT BE CONSIDERED VALID COPIES.

 

ORIGINAL SIZE IN INCHES

SITE INFORMATION

CARRY FALLS
FUZE PN: 17131060
MDG#: 5000906510

SITE ADDRESS

1391 STATE HWY 56
TOWN OF COLTON
ST LAWRENCE COUNTY
NY 13687

SHEET TITLE

TREE REMOVAL PLAN

SHEET NUMBER

L-1

PT	CAL/SPEC/HT/DR
2001	11" RS/HT-58'/DR-12'
2002	8" POPPLER/HT-56'/DR-13'
2003	12" MAPLE/HT-68'/DR-13'
2004	12" POPPLER/HT-68'/DR-13'
2005	12" POPPLER/HT-68'/DR-13'
2006	14" MAPLE/HT-70'/DR-13'
2007	9" RED SPRUCE/HT-63'/DR-10'
2008	10" RED SPRUCE/HT-66'/DR-10'
2009	11" BF/HT-58'/DR-12'
2010	10" MAPLE/HT-64'/DR-12'
2011	11" MAPLE/HT-58'/DR-12'
2012	8" BALSOM/HT-51'/DR-6'
2013	9" MAPLE/HT-60'/DR-12'
2014	9" BALSOM/HT-51'/DR-6'
2015	12" POPPLER/HT-68'/DR-13'
2016	9" BALSOM/HT-51'/DR-6'
2017	12" POPPLER/HT-64'/DR-13'
2018	9" MAPLE/HT-60'/DR-12'
2019	8" BALSOM/HT-51'/DR-6'
2020	9" RED SPRUCE/HT-63'/DR-10'
2021	8" MAPLE/HT-58'/DR-12'
2022	8" MAPLE/HT-58'/DR-12'
2023	8" SPRUCE/HT-52'/DR-9'
2024	9" MAPLE/HT-60'/DR-12'
2025	8" SPRUCE/HT-52'/DR-9'
2026	8" MAPLE/HT-58'/DR-12'
2027	9" MAPLE/HT-60'/DR-12'
2028	16" WP/HT-58'/DR-7'
2029	12" SPRUCE/HT-58'/DR-7'
2030	14" SPRUCE/HT-60'/DR-7'
2031	9" MAPLE/HT-74'/DR-12'
2033	12" SPRUCE/HT-58'/DR-7'
2034	8" SPRUCE/HT-56'/DR-8'
2035	8" BALSOM/HT-51'/DR-6'
2036	8" BALSOM/HT-51'/DR-6'
2037	8" SPRUCE/HT-56'/DR-8'
2038	10" MAPLE/HT-64'/DR-12'
2040	8" MAPLE/HT-58'/DR-12'
2041	9" SPRUCE/HT-63'/DR-10'
2042	11" MAPLE/HT-64'/DR-10'
2043	12" MAPLE/HT-63'/DR-13'
2044	8" BALSOM/HT-51'/DR-6'
2045	8" BALSOM/HT-51'/DR-6'

PT	CAL/SPEC/HT/DR
2046	10" HEM/HT-65'/DR-10'
2047	10" SPRUCE/HT-60'/DR-5'
2048	12" SPRUCE/HT-58'/DR-7'
2049	10" MAPLE/HT-64'/DR-12'
2050	18" POPPLER/HT-74'/DR-13'
2051	12" MAPLE/HT-63'/DR-13'
2052	12" SPRUCE/HT-58'/DR-7'
2053	15" POPPLER/HT-70'/DR-13'
2054	10" SPRUCE/HT-60'/DR-5'
2055	8" SPRUCE/HT-52'/DR-9'
2056	13" SPRUCE/HT-58'/DR-7'
2057	9" SPRUCE/HT-63'/DR-10'
2058	8" SPRUCE/HT-52'/DR-9'
2059	10" SPRUCE/HT-60'/DR-5'
2060	8" SPRUCE/HT-52'/DR-9'
2061	8" WP/HT-48'/DR-7'
2062	8" BALSOM/HT-51'/DR-6'
2063	13" SPRUCE/HT-58'/DR-7'
2064	9" MAPLE/HT-64'/DR-12'
2065	10" SPRUCE/HT-60'/DR-5'
2066	14" POPPLER/HT-70'/DR-13'
2067	14" POPPLER/HT-70'/DR-13'
2068	16" WP/HT-58'/DR-7'
2069	12" POPPLER/HT-70'/DR-13'
2070	10" MAPLE/HT-64'/DR-12'
2071	8" POPPLER/HT-56'/DR-13'
2072	8" POPPLER/HT-56'/DR-13'
2073	10" SPRUCE/HT-60'/DR-5'
2074	8" SPRUCE/HT-56'/DR-8'
2075	8" BALSOM/HT-51'/DR-6'
2076	9" MAPLE/HT-64'/DR-12'
2077	9" MAPLE/HT-64'/DR-12'
2078	12" MAPLE/HT-63'/DR-13'
2079	14" POPPLER/HT-70'/DR-13'
2080	9" BALSOM/HT-51'/DR-6'
2081	9" SPRUCE/HT-63'/DR-10'
2082	9" MAPLE/HT-74'/DR-12'
2083	13" HEM/HT-66'/DR-10'
2084	9" MAPLE/HT-64'/DR-12'
2086	12" SPRUCE/HT-58'/DR-7'
2087	9" BALSOM/HT-51'/DR-6'
2088	9" BALSOM/HT-51'/DR-6'
2089	12" SPRUCE/HT-58'/DR-7'

PT	CAL/SPEC/HT/DR
2090	9" SPRUCE/HT-63'/DR-10'
2091	9" BALSOM/HT-51'/DR-6'
2092	12" MAPLE/HT-63'/DR-13'
2094	10" SPRUCE/HT-60'/DR-5'
2095	9" BALSOM/HT-51'/DR-6'
2096	16" WP/HT-58'/DR-7'
2097	12" MAPLE/HT-63'/DR-13'
2098	9" BALSOM/HT-51'/DR-6'
2099	8" SPRUCE/HT-56'/DR-8'
2100	14" MAPLE/HT-64'/DR-12'
2101	10" BALSOM/HT-52'/DR-5'
2102	14" POPPLER/HT-70'/DR-13'
2103	12" SPRUCE/HT-62'/DR-12'
2104	12" MAPLE/HT-63'/DR-13'
2105	10" SPRUCE/HT-60'/DR-5'
2106	8" SPRUCE/HT-56'/DR-8'
2107	15" MAPLE/HT-69'/DR-12'
2108	12" MAPLE/HT-63'/DR-13'
2109	12" SPRUCE/HT-62'/DR-12'
2110	8" SPRUCE/HT-56'/DR-8'
2111	10" MAPLE/HT-64'/DR-12'
2112	9" SPRUCE/HT-51'/DR-9'
2113	8" SPRUCE/HT-56'/DR-8'
2114	9" SPRUCE/HT-51'/DR-9'
2115	10" SPRUCE/HT-60'/DR-5'
2116	11" BALSOM/HT-52'/DR-5'
2117	12" SPRUCE/HT-62'/DR-12'
2118	9" BALSOM/HT-51'/DR-6'
2119	10" BALSOM/HT-52'/DR-5'
2120	15" HEMLOCK/HT-66'/DR-7'
2121	9" BALSOM/HT-60'/DR-5'
2122	10" HEM/HT-48'/DR-6'
2123	17" HEMLOCK/HT-62'/DR-9'
2124	15" HEM/HT-66'/DR-10'
2125	13" HEM/HT-63'/DR-11'
2126	8" BALSOM/HT-51'/DR-6'
2127	12" SPRUCE/HT-58'/DR-7'
2128	12" MAPLE/HT-58'/DR-12'
2129	17" SPRUCE/HT-67'/DR-12'
2130	10" MAPLE/HT-55'/DR-9'
2131	12" SPRUCE/HT-60'/DR-10'
2132	9" SPRUCE/HT-51'/DR-9'
2133	10" BALSOM/HT-57'/DR-7'

PT	CAL/SPEC/HT/DR
2134	12" SPRUCE/HT-58'/DR-6'
2135	12" SPRUCE/HT-62'/DR-12'
2136	10" SPRUCE/HT-60'/DR-5'
2137	11" SPRUCE/HT-46'/DR-10'
2138	12" MAPLE/HT-58'/DR-12'
2139	8" SPRUCE/HT-56'/DR-8'
2140	8" SPRUCE/HT-56'/DR-6'
2141	8" SPRUCE/HT-58'/DR-6'
2142	9" SPRUCE/HT-56'/DR-8'
2143	12" SPRUCE/HT-58'/DR-10'
2151	9" MAPLE/HT-50'/DR-7'
2153	8" SPRUCE/HT-58'/DR-9'
2154	8" SPRUCE/HT-58'/DR-6'
2155	10" BALSOM/HT-52'/DR-5'
2156	11" SPRUCE/HT-60'/DR-8'
2157	9" MAPLE/HT-60'/DR-13'
2158	10" SPRUCE/HT-56'/DR-8'
2159	14" SPRUCE/HT-60'/DR-9'
2160	8" BALSOM/HT-54'/DR-7'
2161	9" SPRUCE/HT-63'/DR-10'
2162	9" WB/HT-56'/DR-12'
2163	8" MAPLE/HT-40'/DR-9'
2164	8" SPRUCE/HT-42'/DR-7'
2165	9" BALSOM/HT-60'/DR-9'
2166	11" MAPLE/HT-58'/DR-12'
2167	9" MAPLE/HT-58'/DR-10'
2168	12" MAPLE/HT-54'/DR-15'
2169	11" SPRUCE/HT-58'/DR-9'
2170	11" MAPLE/HT-60'/DR-12'
2171	9" SPRUCE/HT-58'/DR-7'
2172	TWIN SPRUCE 12 "/HT-60'/DR-12
2173	11" MAPLE/HT-54'/DR-9'
2174	9" SPRUCE/HT-54'/DR-6'
2175	10" SPRUCE/HT-58'/DR-5'
2176	11" MAPLE/HT-64'/DR-10'
2177	12" SPRUCE/HT-66'/DR-9'
2178	9" SPRUCE/HT-60'/DR-8'
2179	9" SPRUCE/HT-60'/DR-8'
2180	17" POPPLER/HT-74'/DR-13'
2181	8" SPRUCE/HT-60'/DR-7'
2182	10" MAPLE/HT-64'/DR-12'
2183	10" SPRUCE/HT-55'/DR-7'
2184	9" SPRUCE/HT-54'/DR-7'

PT	CAL/SPEC/HT/DR
2185	12" MAPLE/HT-63'/DR-13'
2186	8" BALSOM/HT-54'/DR-5'
2187	9" MAPLE/HT-50'/DR-7'
2188	8" BALSOM/HT-55'/DR-6'
2189	9" BALSOM/HT-63'/DR-5'
2190	8" BALSOM/HT-62'/DR-4'
2191	9" BALSOM/HT-60'/DR-6'
2192	11" SPRUCE/HT-54'/DR-12'
2193	8" MAPLE/HT-60'/DR-12'
2194	8" MAPLE/HT-60'/DR-12'
2195	12" MAPLE/HT-61'/DR-13'
2196	9" BALSOM/HT-63'/DR-6'
2197	8" BALSOM/HT-56'/DR-4'
2198	11" SPRUCE/HT-58'/DR-12'
2199	19" WP/HT-70'/DR-15
2200	8" SPRUCE/HT-50'/DR-5'
2201	8" BALSOM/HT-52'/DR-6'
2202	12" SPRUCE/HT-58'/DR-7'
2203	13" SPRUCE/HT-60'/DR-12'
2204	8" TWIN MAPLE/HT-62'/DR-12'
2205	12" SPRUCE/HT-63'/DR-8'
2206	8" SPRUCE/HT-52'/DR-7'
2207	11" WP/HT-62'/DR-6'
2208	10" MAPLE/HT-71'/DR-12'
2209	13" SPRUCE/HT-69'/DR-9'
2210	11" MAPLE/HT-62'/DR-13'
2211	12" SPRUCE/HT-60'/DR-9'
2212	9" SPRUCE/HT-58'/DR-4'
2213	14" MAPLE/HT-64'/DR-12'
2214	10" SPRUCE/HT-57'/DR-7'
2215	11" SPRUCE/HT-54'/DR-8'
2216	21" POPPLER/HT-84'/DR-16'
2217	16" POPPLER/HT-82'/DR-16'
2218	15" SPRUCE/HT-60'/DR-11'
2219	15" SPRUCE/HT-60'/DR-11'
2220	10" SPRUCE/HT-56'/DR-10'
2221	11" MAPLE/HT-80'/DR-17'
2222	9" SPRUCE/HT-56'/DR-9'
2223	8" SPRUCE/HT-52'/DR-9'
2224	10" MAPLE/HT-66'/DR-9'

NOTE:
HIGHLIGHTED ROW DENOTES TREES TO BE REMOVED

1

L-2

TREE INVENTORY

SCALE: NTS

verizon

1275 JOHN STREET, SUITE 100
WEST HENRIETTA, NY 14586

Tectonic

PRACTICAL SOLUTIONS. EXCEPTIONAL SERVICE.
Tectonic Engineering Consultants, Geologists & Land Surveyors, D.P.C.
Project Contact Info
36 British American Blvd. Phone: (518) 783-1630
Suite 101 (800) 828-6531
Latham, NY 12110 www.tectonicengineering.com

WORK ORDER NUMBER 11860.005
DRAWN BY MQ

NO.	DATE	ISSUE
0	10/25/24	FOR COMMENT
1	8/15/25	FOR ZONING
2	12/22/25	PER 1ST NIPA
3	1/23/26	PER 1/9/26 APA LETTER

RELEASED BY
DATE



UNAUTHORIZED ALTERATION OR ADDITIONS TO A PLAN BEARING THE SEAL OF A LICENSED ENGINEER OR LAND SURVEYOR IS A VIOLATION OF SECTION 7209 SUBDIVISION 2 OF THE NEW YORK STATE EDUCATION LAW.

COPIES OF THIS DOCUMENT WITHOUT A FACSIMILE OF THE SIGNATURE AND AN ORIGINAL EMBOSSED SEAL OR ORIGINAL STAMP IN BLUE OR RED INK OF THE PROFESSIONAL ENGINEER OR LAND SURVEYOR SHALL NOT BE CONSIDERED VALID COPIES.



ORIGINAL SIZE IN INCHES

SITE INFORMATION

CARRY FALLS
FUZE PN: 17131060
MDG#: 5000906510

SITE ADDRESS

1391 STATE HWY 56
TOWN OF COLTON
ST LAWRENCE COUNTY
NY 13687

SHEET TITLE

TREE INVENTORY LIST

SHEET NUMBER

L-2