

CELLCO PARTNERSHIP,
d/b/a



SITE NAME:
BALSAM CREST


FUZE ID#: 17364169

MDG#: 5000939777



WORK ORDER NUMBER		DRAWN BY	
12860.029		MQ	
NO.	DATE	ISSUE	
0	11/13/25	FOR COMMENT	
1	3/16/26	FOR ZONING	

RELEASED BY	DATE

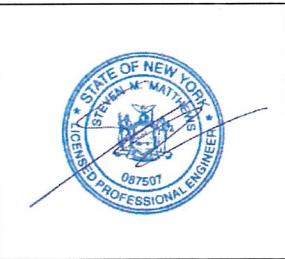

UNAUTHORIZED ALTERATION OR ADDITIONS TO A PLAN BEARING THE SEAL OF A LICENSED ENGINEER OR LAND SURVEYOR IS A VIOLATION OF SECTION 7209 SUBDIVISION 2 OF THE NEW YORK STATE EDUCATION LAW.

COPIES OF THIS DOCUMENT WITHOUT A FACSIMILE OF THE SIGNATURE AND AN ORIGINAL EMBOSSED SEAL OR ORIGINAL STAMP IN BLUE OR RED INK OF THE PROFESSIONAL ENGINEER OR LAND SURVEYOR SHALL NOT BE CONSIDERED VALID COPIES.



ORIGINAL SIZE IN INCHES
SITE INFORMATION
BALSAM CREST
FUZE ID#: 17364169
MDG#: 5000939777

SITE ADDRESS
STATE ROUTE 9
TOWN OF WARRENSBURG
WARREN COUNTY
NY 12817

SHEET TITLE
TITLE SHEET

SHEET NUMBER
T-1

Before You Dig, Drill Or Blast!

Dig Safely.
New York

UNDERGROUND FACILITIES
PROTECTIVE ORGANIZATION


CALL US TOLL FREE 1-800-962-7962

NY industrial code rule 753 requires no less than two working days notice, but not more than ten days notice.

DIG SAFELY — NEW YORK

DO NOT SCALE DRAWINGS

THESE DRAWINGS ARE FORMATTED FOR 22"x34" FULL SIZE AND 11"x17" HALF SIZE. OTHER SIZED VERSIONS ARE NOT PRINTED TO THE SCALE SHOWN. CONTRACTOR SHALL VERIFY ALL PLANS, EXISTING DIMENSIONS & CONDITIONS ON THE JOB SITE & SHALL IMMEDIATELY NOTIFY THE ENGINEER IN WRITING OF ANY DISCREPANCIES BEFORE PROCEEDING WITH THE WORK OR BE RESPONSIBLE FOR SAME.

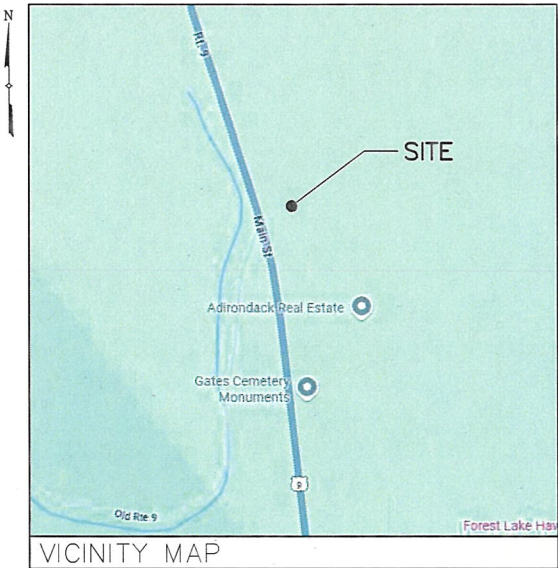

DIRECTIONS

DIRECTIONS TO SITE: FROM NORTH GREENBUSH SWITCH FACILITY, HEAD EAST ON JORDAN RD 0.4 MI. TURN LEFT ONTO US-4 N/N GREENBUSH RD 1.1 MI. AT THE TRAFFIC CIRCLE, TAKE THE 1ST EXIT ONTO US-4 N 0.6 MI. TURN LEFT ONTO MORRISON AVE 0.4 MI. TURN LEFT ONTO NY-378 W/HIGH ST. CONTINUE TO FOLLOW NY-378 W 0.4 MI. USE THE RIGHT LANE TO MERGE ONTO I-787 N VIA THE RAMP TO COHOES 0.3 MI. MERGE ONTO I-787 N 2.7 MI. USE THE RIGHT LANE TO MERGE ONTO NY-7 W VIA THE RAMP TO I-87/SCHENECTADY/SARATOGA SPRINGS 3.5 MI. TAKE THE EXIT ONTO I-87 TOWARD SARATOGA SPGS/GLENS FLS 53.4 MI. TAKE EXIT 23 TOWARD WARRENSBURG/DIAMOND POINT 0.3 MI. TURN LEFT ONTO DIAMOND POINT RD 0.2 MI. TURN RIGHT ONTO US-9 N 7.0 MI.

SITE ADDRESS: STATE ROUTE 9
WARRENSBURG, NY 12817

MUNICIPALITY: TOWN OF WARRENSBURG

COUNTY: WARREN

TAX MAP NUMBER: 153.-1-18

ZONING DISTRICT: OH-OUTSIDE HAMLET ZONE
APA: RURAL USE

STRUCTURE COORDINATES: 43.574149°
-73.798441°

GROUND ELEVATION: 1037.1'± AMSL

PROPERTY OWNER: PAULIN, STEPHEN
30 CHASE RD
LUMBERTON, NJ 08048

APPLICANT: VERIZON WIRELESS
1275 JOHN STREET, SUITE 100
WEST HENRIETTA, NY 14586

CONTACT PERSON: BRANDON FARINACCIO

CONTACT PHONE: (518) 248-6254

PROJECT SUMMARY


PROJECT DESCRIPTION

THE PROPOSED WORK CONSISTS OF INSTALLING CELLULAR ANTENNAS AND RELATED EQUIPMENT ON A PROPOSED MONOPOLE AND THE INSTALLATION OF EQUIPMENT AT GRADE WITHIN A PROPOSED FENCED COMPOUND. PROJECT INCLUDES A NEW GRAVEL ACCESS DRIVE AND UNDERGROUND POWER AND FIBER UTILITIES TO SERVICE THE FACILITY.

SHT. NO.	DESCRIPTION	REV NO	REVISION DATE
T-1	TITLE SHEET	1	3/16/26
AD-1	ADJOINERS PLAN	1	3/16/26
SB-1	SETBACK PLAN & BULK REQUIREMENTS	1	3/16/26
C-1A	OVERALL SITE PLAN	1	3/16/26
C-1B	ROAD PLAN & PROFILE	1	3/16/26
C-1C	ROAD PLAN & PROFILE	1	3/16/26
C-2	SITE DETAIL PLAN	1	3/16/26
C-3	ELEVATION & ORIENTATION PLAN	1	3/16/26
C-4A	SITE DETAILS	1	3/16/26
C-4B	SITE DETAILS	1	3/16/26
C-4C	SITE DETAILS	1	3/16/26
C-5	EQUIPMENT ELEVATIONS	1	3/16/26
TR-1	TREE REMOVAL PLAN	1	3/16/26
TR-2	TREE LIST	1	3/16/26
TR-3	TREE LIST	1	3/16/26

SHEET INDEX

THIS SET OF PLANS SHALL NOT BE UTILIZED AS CONSTRUCTION DOCUMENTS UNTIL ALL ITEMS OF CONCERN HAVE BEEN ADDRESSED AND EACH OF THE DRAWINGS HAS BEEN REVISED AND ISSUED "FOR CONSTRUCTION".

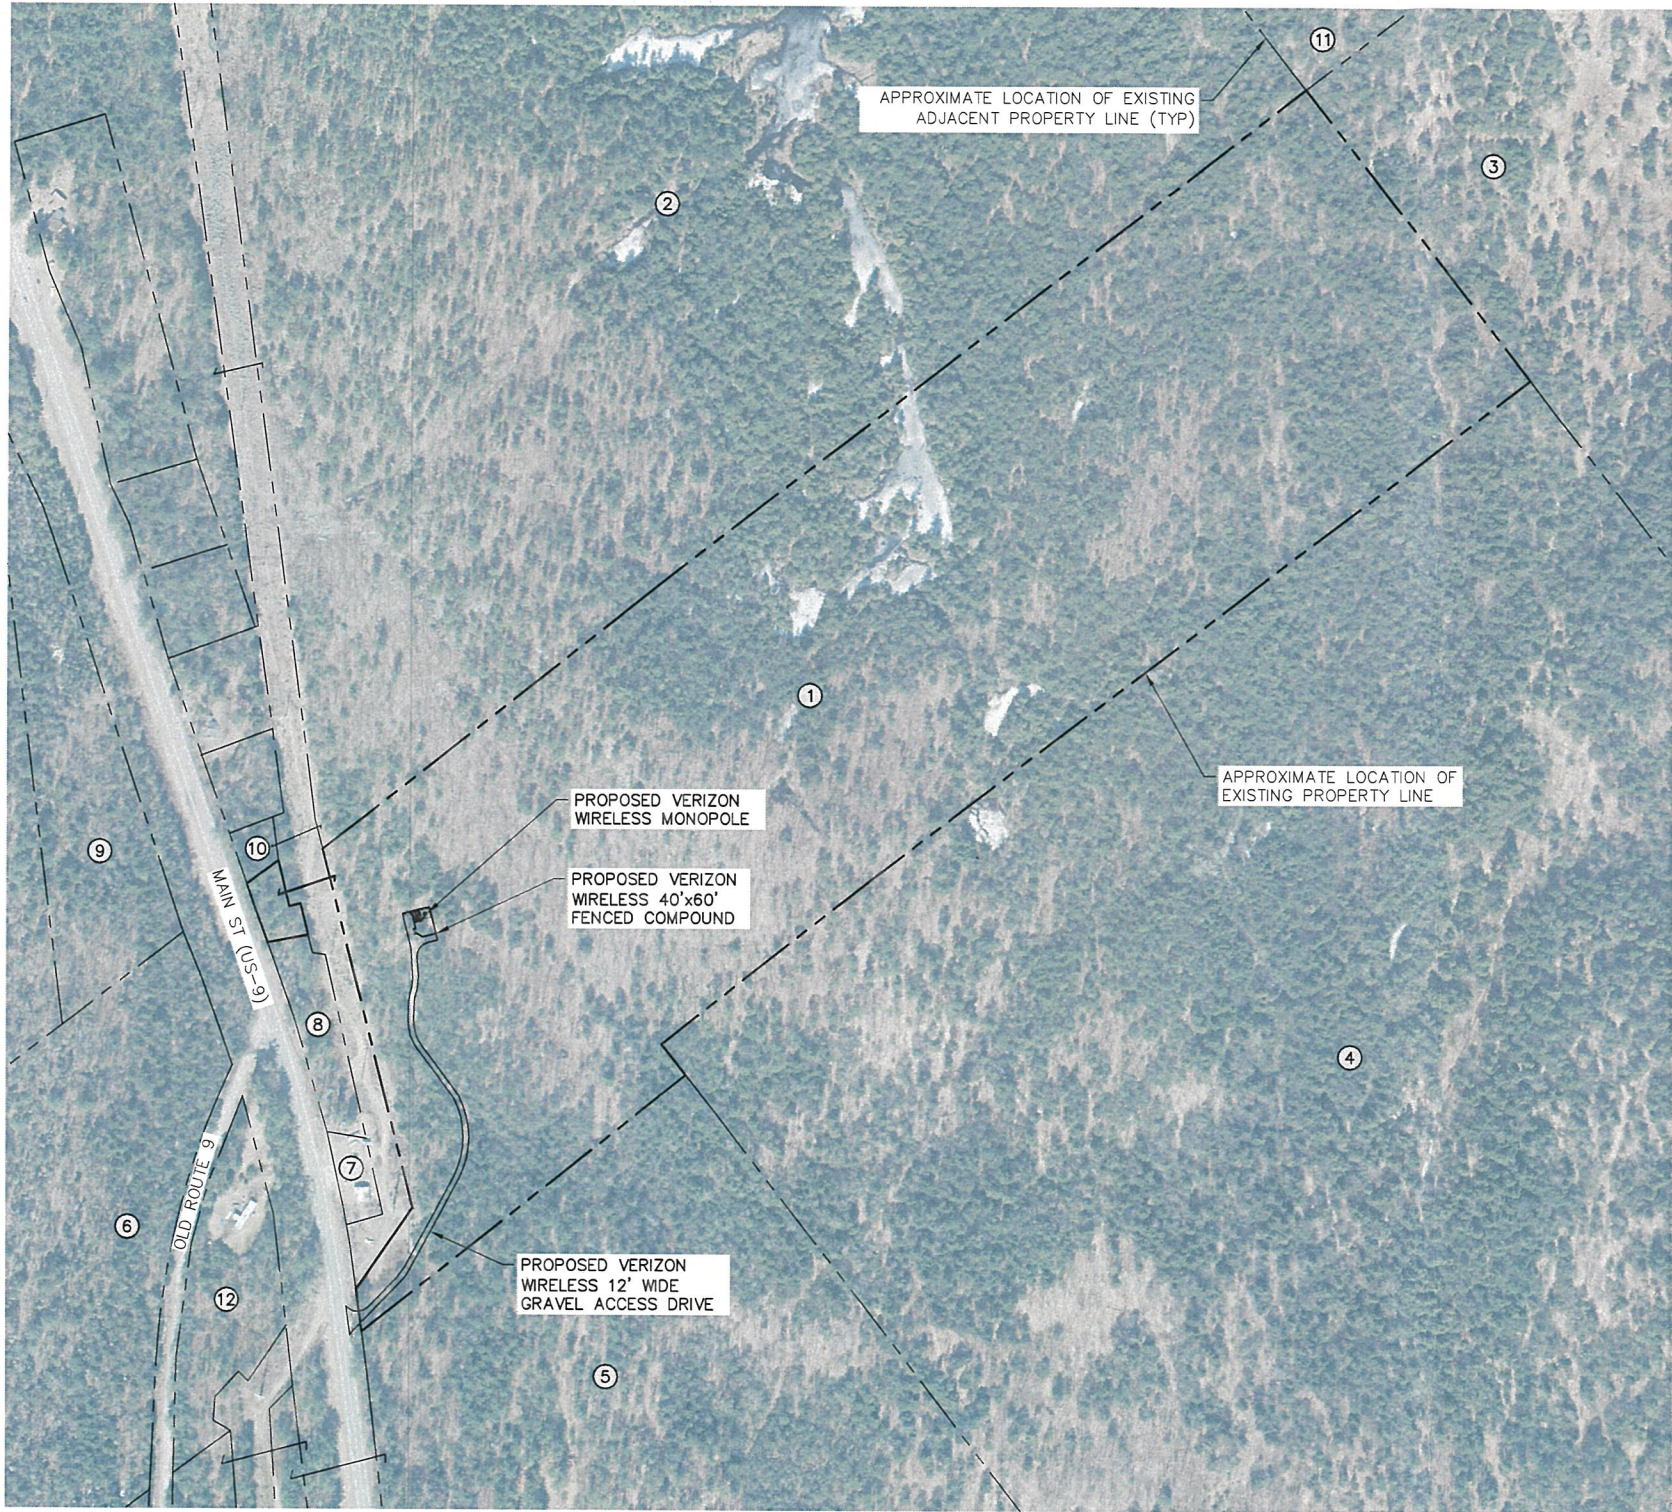

NOTE:
THE PROPERTY LINES HEREON ARE APPROXIMATE BASED ON GIS DATA AND ARE FOR ORIENTATION PURPOSES ONLY. THEY DO NOT REPRESENT A PROPERTY/BOUNDARY DECISION BY A LAND SURVEYOR.

1
AD-1
ADJOINERS PLAN
SCALE: 1" = 400' (11x17 SIZE)
1" = 200' (22x34 SIZE)

ADJOINERS LIST			
#	SBL	OWNER	ADDRESS
1	153.-1-18	Paulin, Stephen	30 Chase Rd Lumberton, NJ 08048
2	153.-1-20	Maksimiuk, Justyna	Yellowstone Blvd Apt 20 Forest Hills, NY 11375
3	153.-1-17	Riley, Helene	M PO Box 8376 Greenville, SC 29604
4	168.-1-26	The Costa Family Rev Trust 29	Lily Pond Lane Chestertown, NY 12817
5	168.-1-13	Marcella, Linda	PO Box 13 Warrensburg, NY 12885
6	168.-1-3	Tennyson, William	PO Box 708 Chestertown, NY 12817
7	168.-1-6	Tyrell, Gregory J	5112 Route 9 Chestertown, NY 12817
8	168.-1-5	Tennyson, Richard	W PO Box 708 Chestertown, NY 12817
9	153.18-1-7	Tennyson, William	PO Box 708 Chestertown, NY 12817
10	153.-1-20	Maksimiuk, Justyna	67-35 Yellowstone Blvd Apt 20 Forest Hills, NY 11375
11	153.-1-5	Porter, Gregor	18 Jones Lane Ext Clinton, CT 06413
12	168.-1-7	Archambeau, Howard	536 Old State Route 9 Chestertown, NY 12817

2
AD-1
ADJOINERS LIST
SCALE:

Before You Dig, Drill Or Blast!

UDIG-NY

UNDERGROUND FACILITIES
PROTECTIVE ORGANIZATION

CALL US TOLL FREE 811 OR 1-800-962-7962

NY industrial code rule 753 requires no less than two working days notice, but not more than ten days notice.

UDIGNY — NEW YORK


1275 JOHN STREET, SUITE 100
WEST HENRIETTA, NY 14586


PRACTICAL SOLUTIONS. EXCEPTIONAL SERVICE.
Tectonic Engineering Consultants, Geologists & Land Surveyors, D.P.C.
Project Contact: info 36 British American Blvd. Phone: (518) 783-1630
Suite 101 (800) 829-6531
Latham, NY 12110 www.tectonicengineering.com

WORK ORDER NUMBER 12860.029
DRAWN BY MQ

NO. DATE ISSUE
0 11/13/25 FOR COMMENT
1 3/16/26 FOR ZONING


RELEASED BY DATE



UNAUTHORIZED ALTERATION OR ADDITIONS TO A PLAN BEARING THE SEAL OF A LICENSED ENGINEER OR LAND SURVEYOR IS A VIOLATION OF SECTION 7209 SUBDIVISION 2 OF THE NEW YORK STATE EDUCATION LAW.
COPIES OF THIS DOCUMENT WITHOUT A FACSIMILE OF THE SIGNATURE AND AN ORIGINAL EMBOSSED SEAL OR ORIGINAL STAMP IN BLUE OR RED INK OF THE PROFESSIONAL ENGINEER OR LAND SURVEYOR SHALL NOT BE CONSIDERED VALID COPIES.

0 1 2 3
ORIGINAL SIZE IN INCHES

SITE INFORMATION
BALSAM CREST
FUZE ID#: 17364169
MDG#: 5000939777
SITE ADDRESS
STATE ROUTE 9
TOWN OF WARRENSBURG
WARREN COUNTY
NY 12817
SHEET TITLE
ADJOINERS PLAN
SHEET NUMBER
AD-1

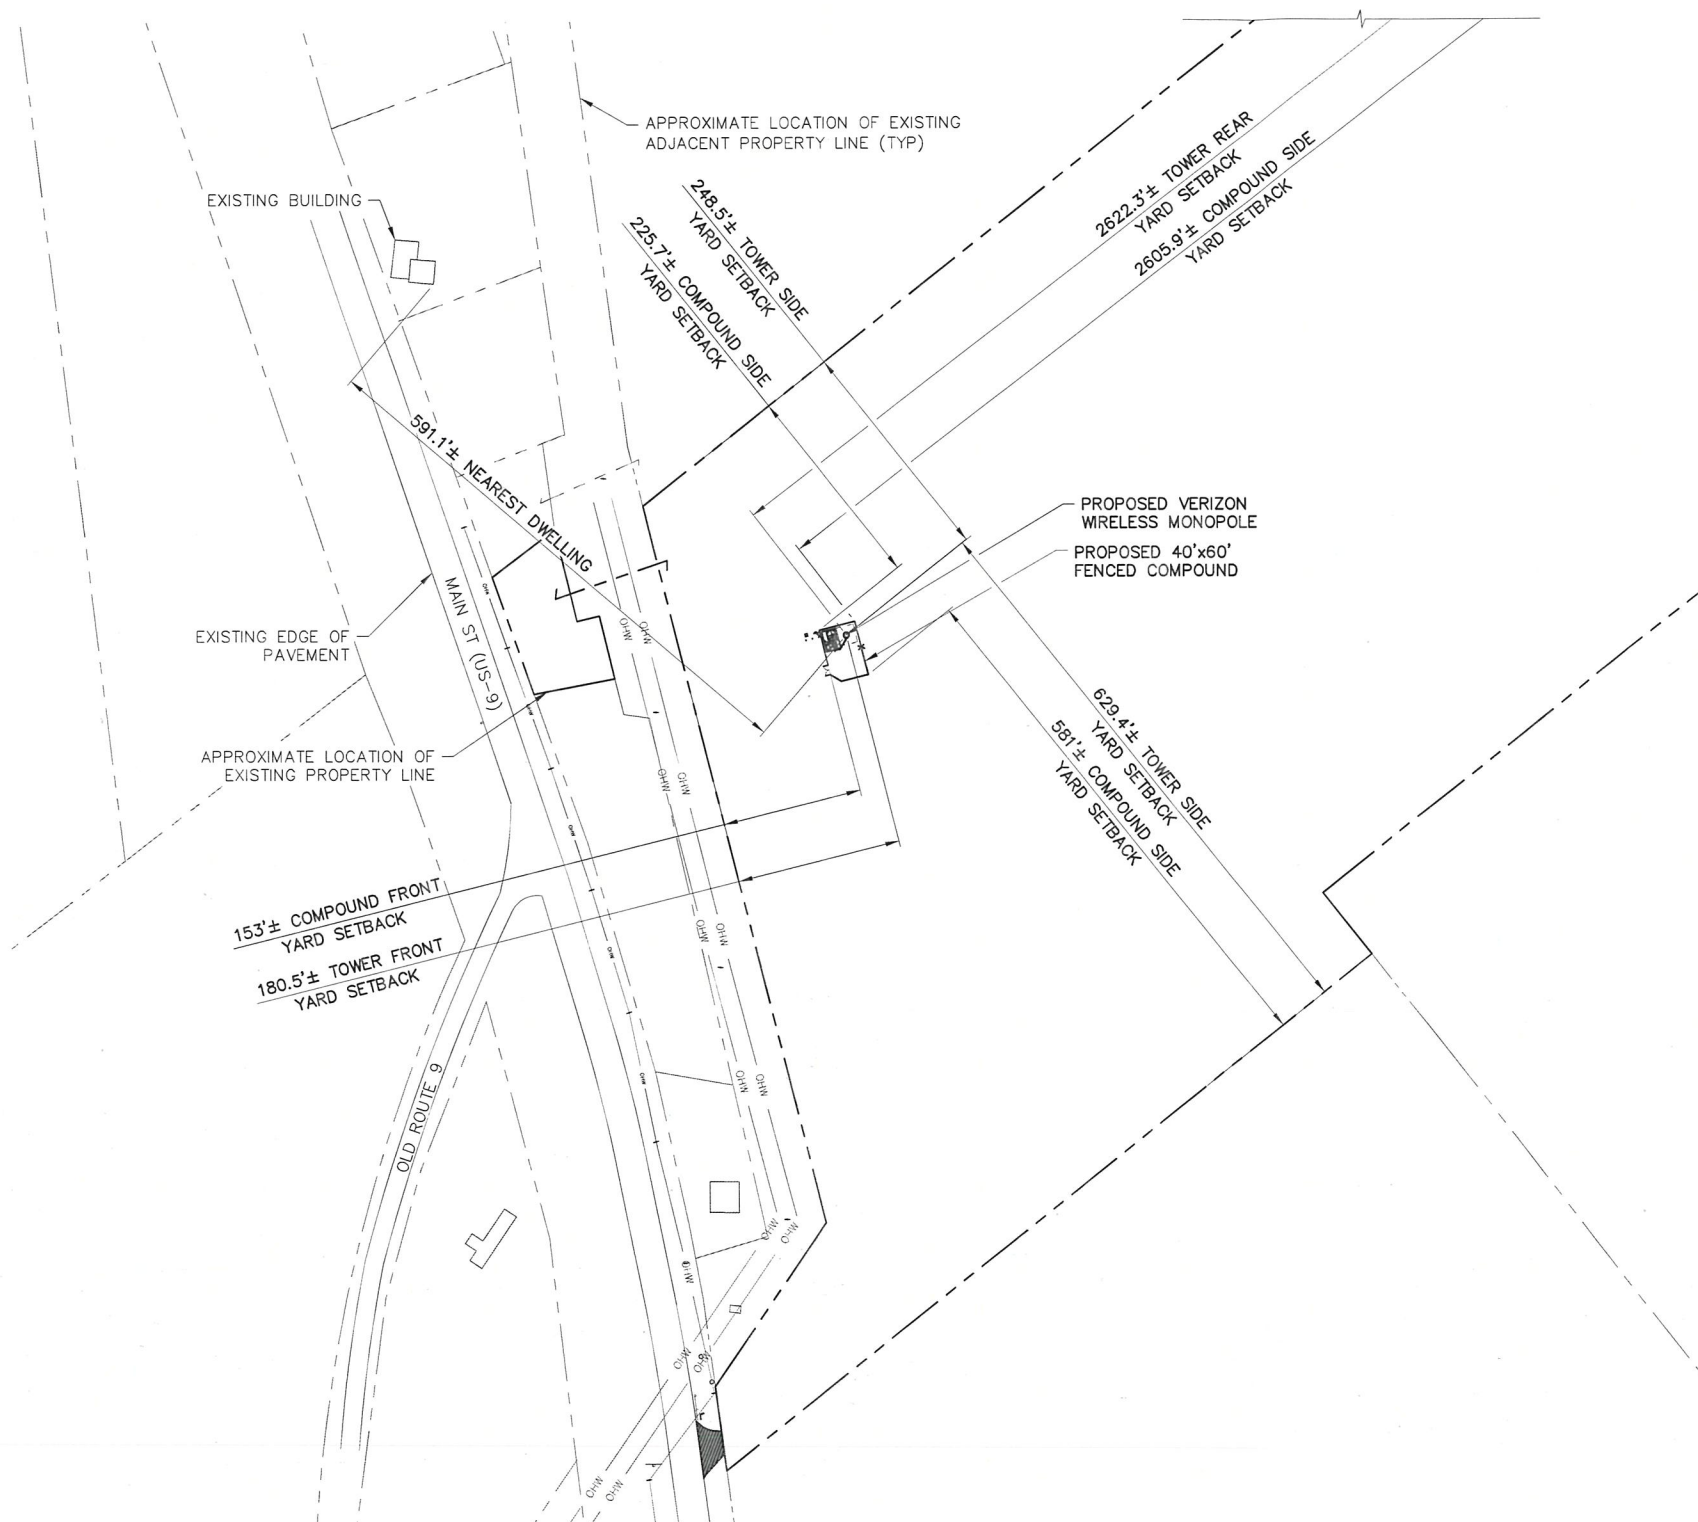

NOTE:

1. THE PROPERTY LINES HEREON ARE APPROXIMATE BASED ON GIS DATA AND ARE FOR ORIENTATION PURPOSES ONLY. THEY DO NOT REPRESENT A PROPERTY/BOUNDARY DECISION BY A LAND SURVEYOR.

1 **SB-1** **SETBACK PLAN**
SCALE: 1" = 200' (11x17 SIZE)
1" = 100' (22x34 SIZE)

BULK REQUIREMENTS

TOWN OF WARRENSBURG
ZONING DISTRICT: OH-OUTSIDE HAMLET ZONE
APA: RURAL USE

	REQUIRED	EXISTING	PROPOSED
MINIMUM YARDS (TOWER)			
FRONT:	109 FT	—	180.5 FT
SIDE:	109 FT	—	248.5 FT
REAR:	109 FT	—	2622.3 FT
NEAREST RESIDENCE:	500 FT	—	591.1 FT
MINIMUM YARDS (COMPOUND)			
FRONT:	35 FT	—	153 FT
SIDE:	10 FT	—	225.7 FT
REAR:	15 FT	—	2605.9 FT
MAXIMUM TOWER HEIGHT:	BASED ON RF NEED	—	109 FT



1275 JOHN STREET, SUITE 100
WEST HENRIETTA, NY 14586



Tectonic Engineering Consultants, Geologists & Land Surveyors, D.P.C.
Project Contact Info
36 British American Blvd. Phone: (518) 783-1630
Suite 101 (800) 829-6531
Latham, NY 12110 www.tectonicengineering.com

WORK ORDER NUMBER 12860.029 DRAWN BY MQ


NO.	DATE	ISSUE
0	11/13/25	FOR COMMENT
1	3/16/26	FOR ZONING

RELEASED BY DATE



UNAUTHORIZED ALTERATION OR ADDITIONS TO A PLAN BEARING THE SEAL OF A LICENSED ENGINEER OR LAND SURVEYOR IS A VIOLATION OF SECTION 7209 SUBDIVISION 2 OF THE NEW YORK STATE EDUCATION LAW.

COPIES OF THIS DOCUMENT WITHOUT A FACSIMILE OF THE SIGNATURE AND AN ORIGINAL EMBOSSED SEAL OR ORIGINAL STAMP IN BLUE OR RED INK OF THE PROFESSIONAL ENGINEER OR LAND SURVEYOR SHALL NOT BE CONSIDERED VALID COPIES.

 

ORIGINAL SIZE IN INCHES

SITE INFORMATION
BALSAM CREST
FUZE ID#: 17364169
MDG#: 5000939777

SITE ADDRESS
STATE ROUTE 9
TOWN OF WARRENSBURG
WARREN COUNTY
NY 12817

SHEET TITLE
SETBACK PLAN
& BULK REQUIREMENTS

SHEET NUMBER


SB-1

Before You Dig, Drill Or Blast!



UNDERGROUND FACILITIES
PROTECTIVE ORGANIZATION
CALL US TOLL FREE 811 OR 1-800-962-7962
NY industrial code rule 753 requires no less than two
working days notice, but not more than ten days notice.


UDIGNY — NEW YORK

 

UDIGNY - NEW YORK



UDIGNY - NEW YORK

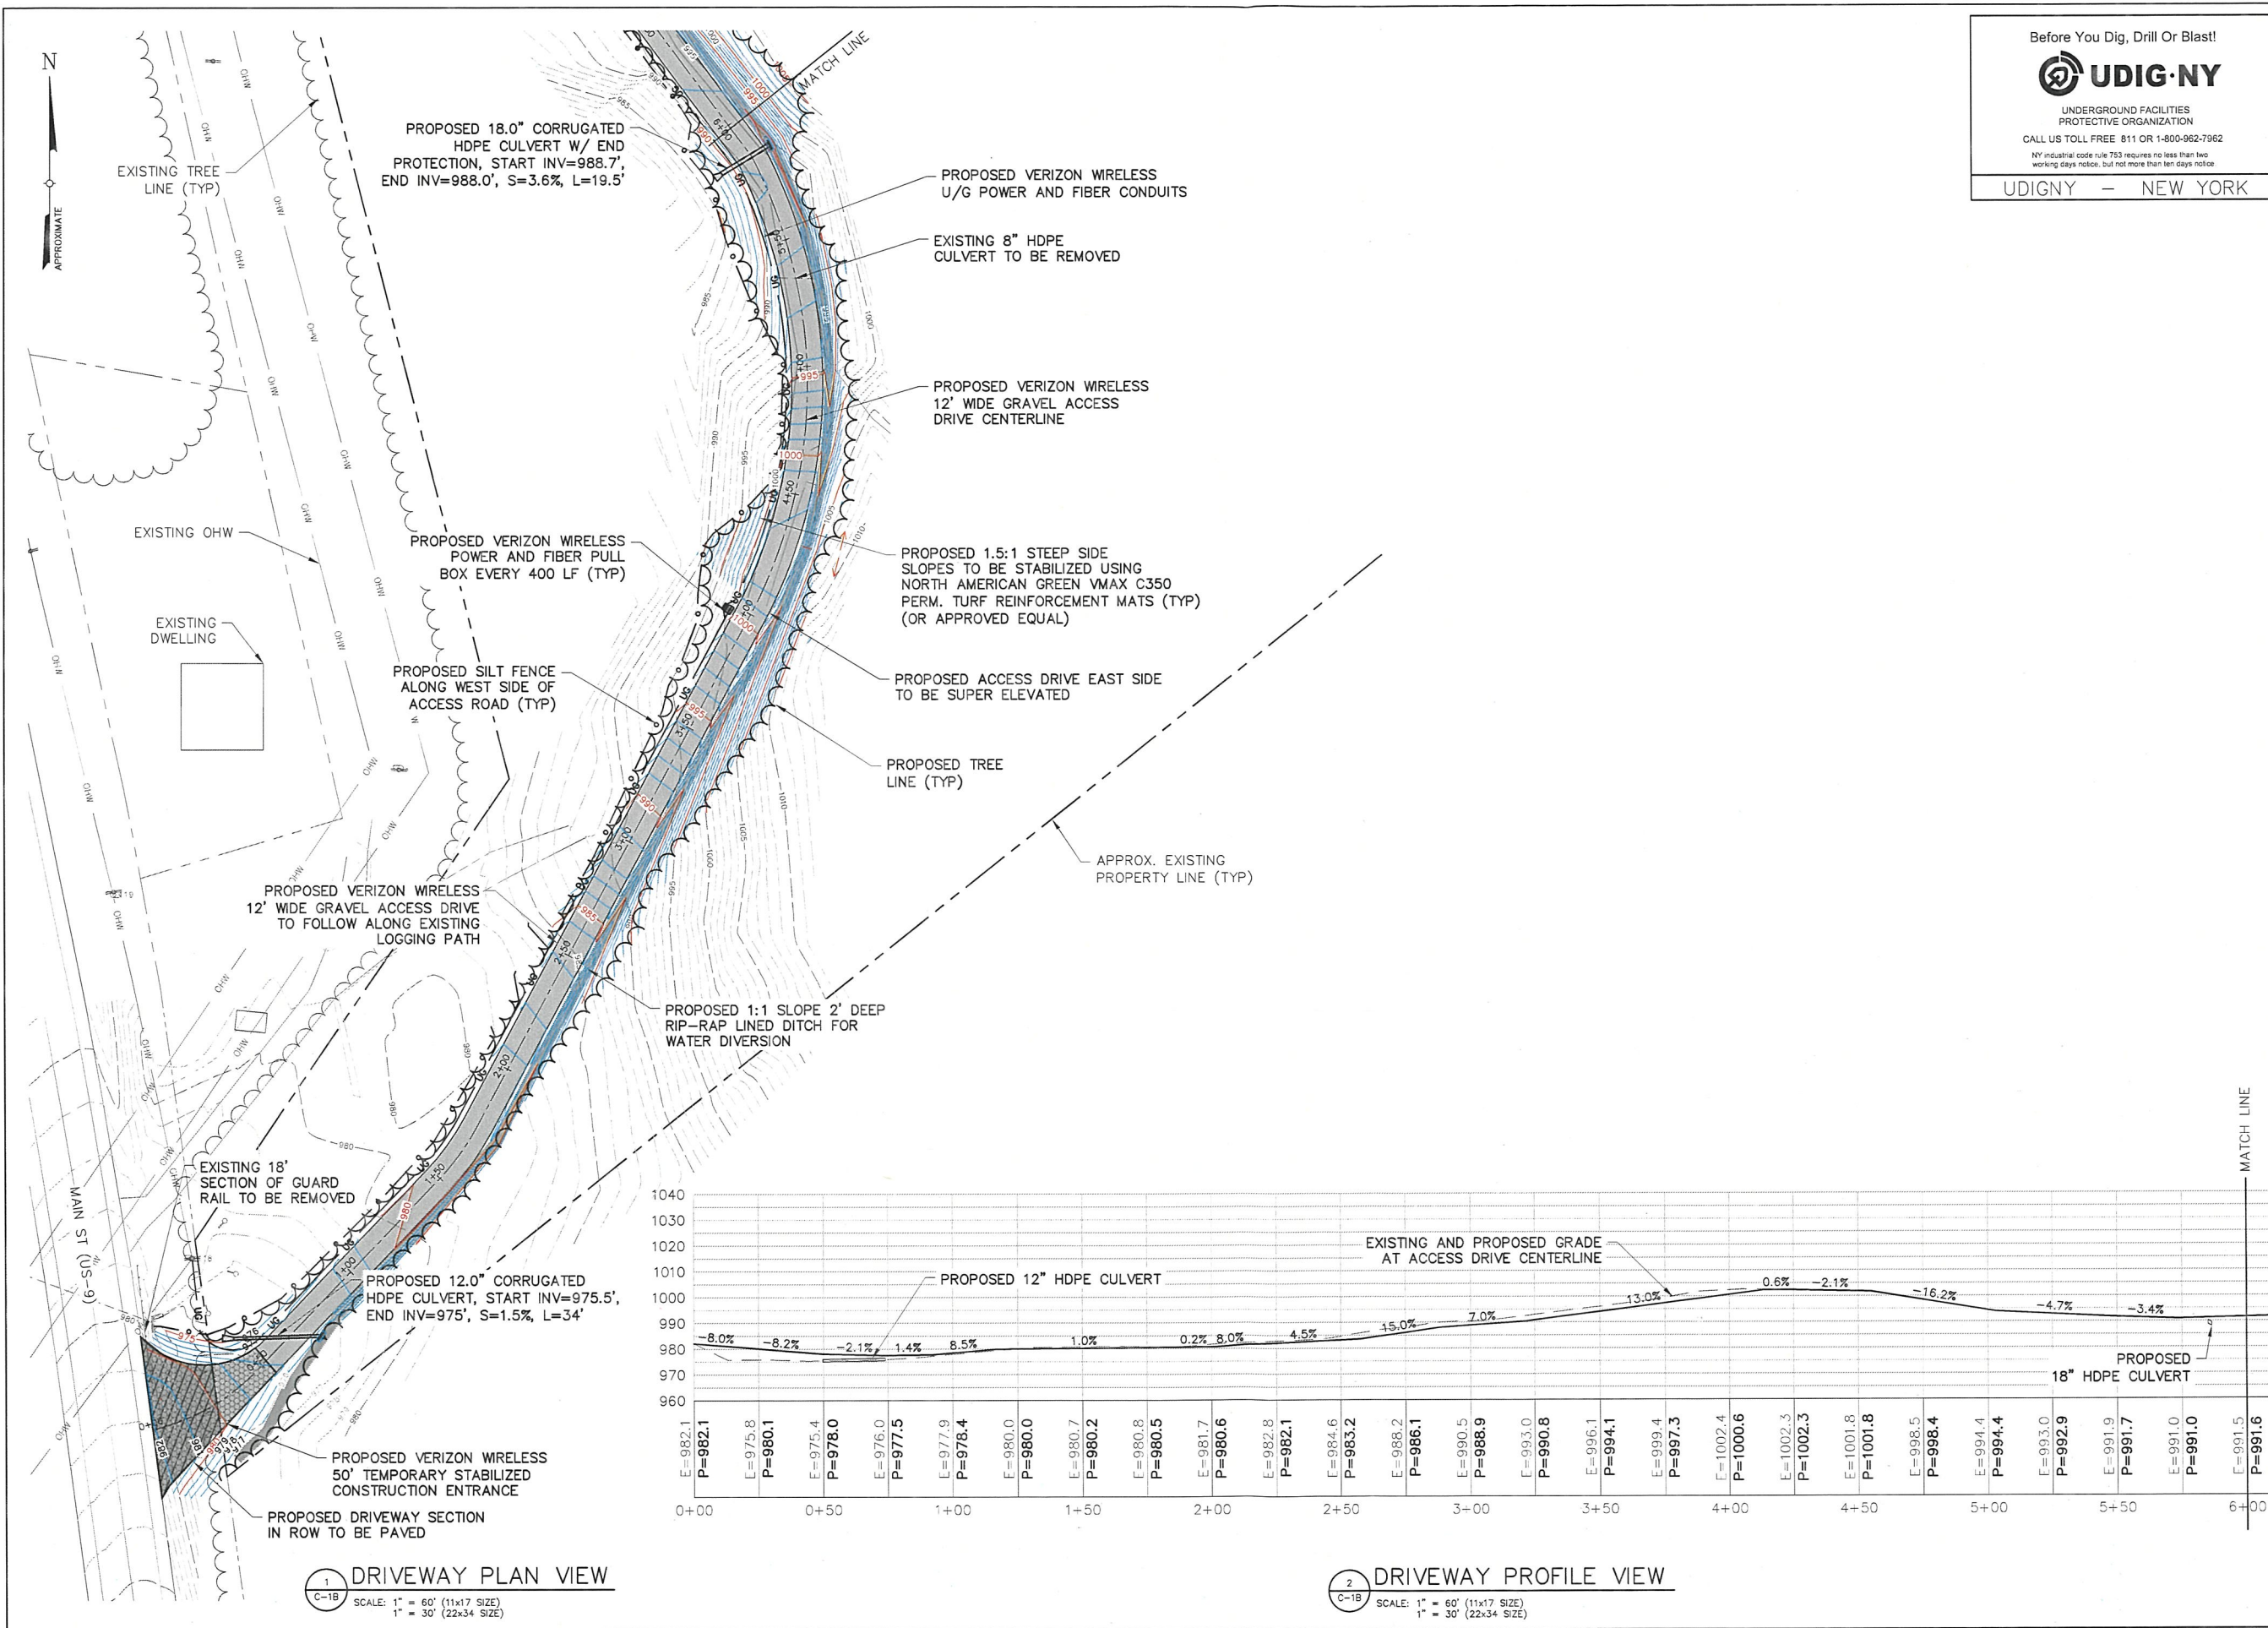

Before You Dig, Drill Or Blast!

UDIG-NY

UNDERGROUND FACILITIES
PROTECTIVE ORGANIZATION

CALL US TOLL FREE 811 OR 1-800-962-7962

NY industrial code rule 753 requires no less than two working days notice, but not more than ten days notice

UDIGNY - NEW YORK

verizon

1275 JOHN STREET, SUITE 100
WEST HENRIETTA, NY 14586

Tectonic

PRACTICAL SOLUTIONS. EXCEPTIONAL SERVICE.

Tectonic Engineering Consultants, Geologists & Land Surveyors, D.P.C.

Project Contact Info: 36 British American Blvd., Suite 101, Latham, NY 12110
Phone: (518) 783-1630
Fax: (518) 829-6531
www.tectonicec.com

WORK ORDER NUMBER		DRAWN BY	
12860.029		MQ	
NO.	DATE	ISSUE	
0	11/13/25	FOR COMMENT	
1	3/16/26	FOR ZONING	

RELEASED BY _____ DATE _____



UNAUTHORIZED ALTERATION OR ADDITIONS TO A PLAN BEARING THE SEAL OF A LICENSED ENGINEER OR LAND SURVEYOR IS A VIOLATION OF SECTION 7209 SUBDIVISION 2 OF THE NEW YORK STATE EDUCATION LAW.

COPIES OF THIS DOCUMENT WITHOUT A FACSIMILE OF THE SIGNATURE AND AN ORIGINAL EMBOSSED SEAL OR ORIGINAL STAMP IN BLUE OR RED INK OF THE PROFESSIONAL ENGINEER OR LAND SURVEYOR SHALL NOT BE CONSIDERED VALID COPIES.

0 1 2 3
ORIGINAL SIZE IN INCHES

SITE INFORMATION

BALSAM CREST
FUZE ID#: 17364169
MDG#: 5000939777

SITE ADDRESS


STATE ROUTE 9
TOWN OF WARRENSBURG
WARREN COUNTY
NY 12817

SHEET TITLE


DRIVEWAY PLAN
& PROFILE

SHEET NUMBER

C-1B

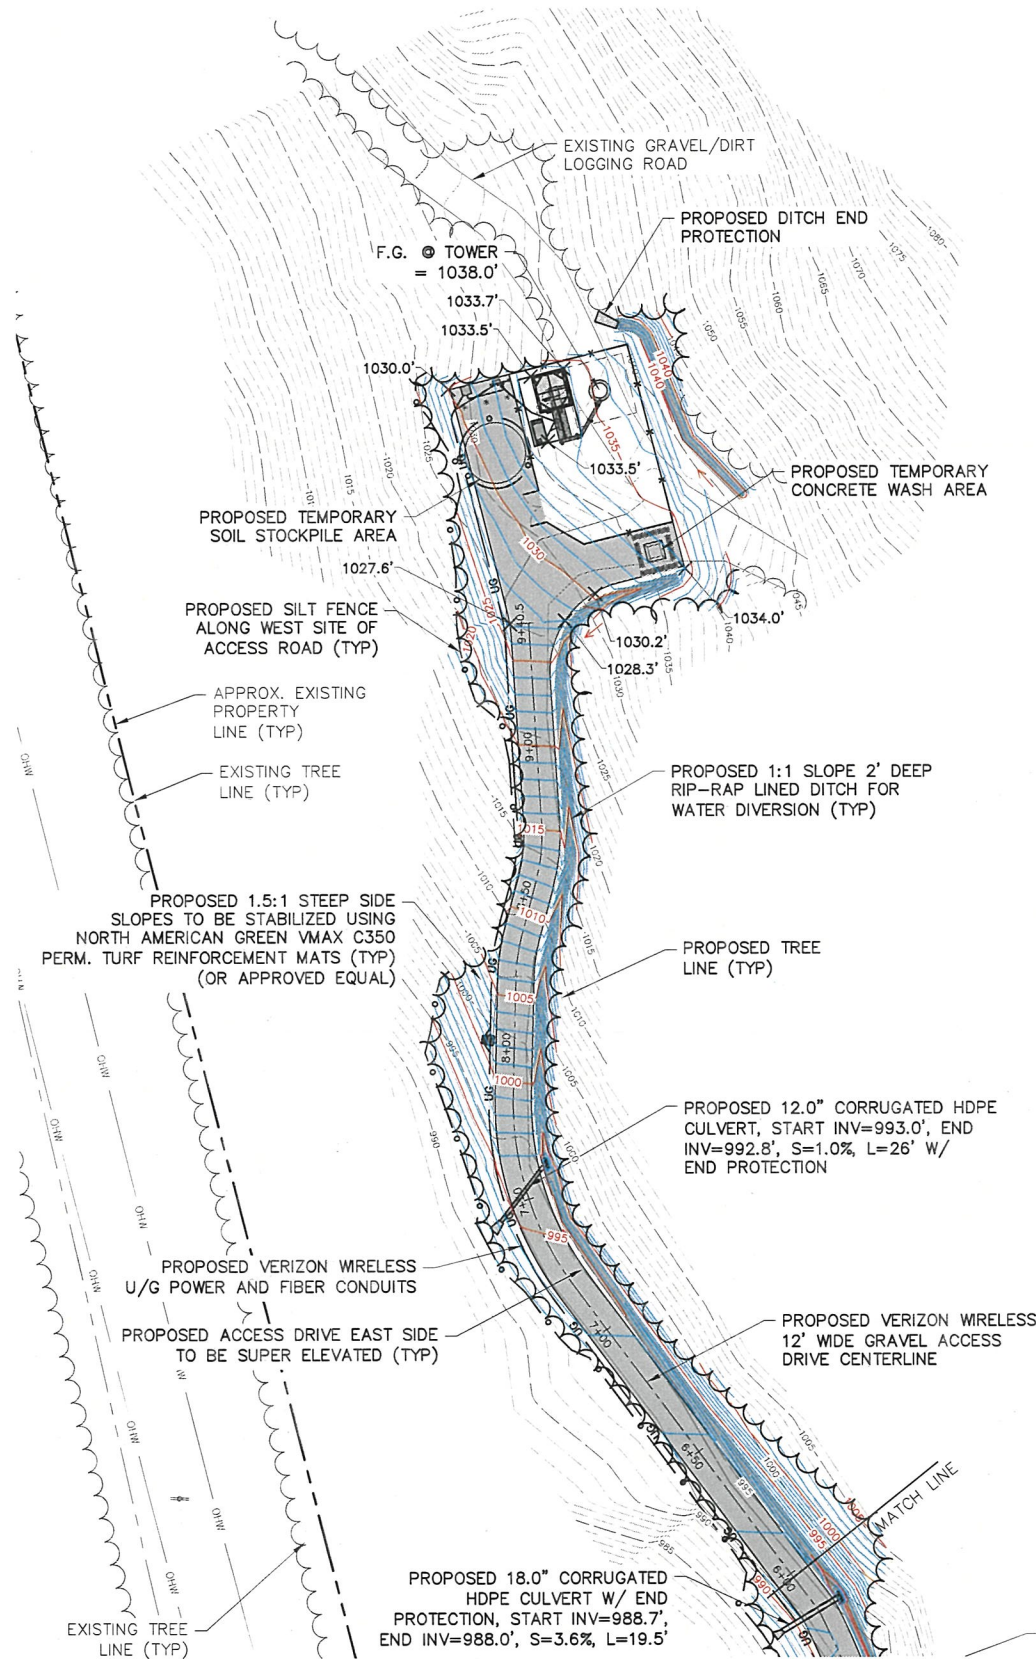

1 DRIVEWAY PLAN VIEW
C-1C SCALE: 1" = 60' (11x17 SIZE)
1" = 30' (22x34 SIZE)

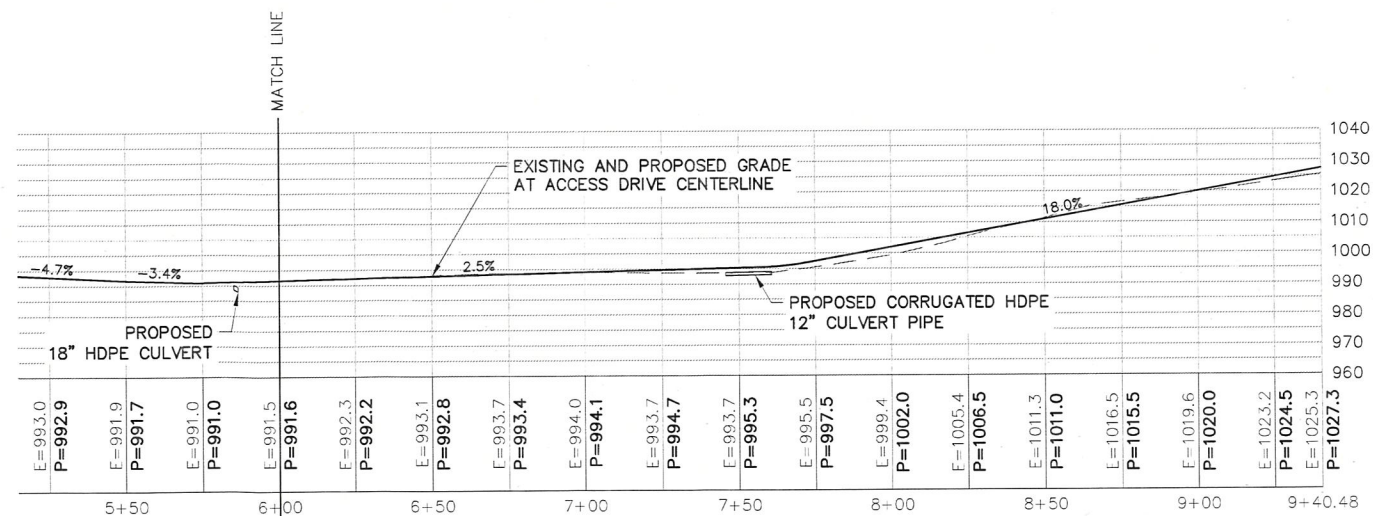

2 DRIVEWAY PROFILE VIEW
C-1C SCALE: 1" = 60' (11x17 SIZE)
1" = 30' (22x34 SIZE)

Before You Dig, Drill Or Blast!



UNDERGROUND FACILITIES
PROTECTIVE ORGANIZATION
CALL US TOLL FREE 811 OR 1-800-962-7962
NY industrial code rule 753 requires no less than two
working days notice, but not more than ten days notice.

UDIGNY - NEW YORK

PROPOSED GRAVEL DRIVE LENGTH = 940.5'±

UNDERGROUND UTILITY LENGTH = 1025'±

AREA OF DISTURBANCE = 38,000 SF ± (0.87 ACRES)

verizon

1275 JOHN STREET, SUITE 100
WEST HENRIETTA, NY 14586

Tectonic
PRACTICAL SOLUTIONS. EXCEPTIONAL SERVICE.

Tectonic Engineering Consultants, Geologists & Land Surveyors, D.P.C.
Project Contact Info: 36 British American Blvd., Suite 101, Latham, NY 12110
Phone: (518) 783-1630 (800) 829-6531
www.tectonicengineering.com

WORK ORDER NUMBER 12860.029 DRAWN BY MQ


NO.	DATE	ISSUE
0	11/13/25	FOR COMMENT
1	3/16/26	FOR ZONING

RELEASED BY DATE



UNAUTHORIZED ALTERATION OR ADDITIONS TO A PLAN BEARING THE SEAL OF A LICENSED ENGINEER OR LAND SURVEYOR IS A VIOLATION OF SECTION 7209 SUBDIVISION 2 OF THE NEW YORK STATE EDUCATION LAW.

COPIES OF THIS DOCUMENT WITHOUT A FACSIMILE OF THE SIGNATURE AND AN ORIGINAL EMBOSSED SEAL OR ORIGINAL STAMP IN BLUE OR RED INK OF THE PROFESSIONAL ENGINEER OR LAND SURVEYOR SHALL NOT BE CONSIDERED VALID COPIES.

 

ORIGINAL SIZE IN INCHES


SITE INFORMATION
BALSAM CREST
FUZE ID#: 17364169
MDG#: 5000939777

SITE ADDRESS
STATE ROUTE 9
TOWN OF WARRENSBURG
WARREN COUNTY
NY 12817

SHEET TITLE
DRIVEWAY PLAN
& PROFILE

SHEET NUMBER

C-1C

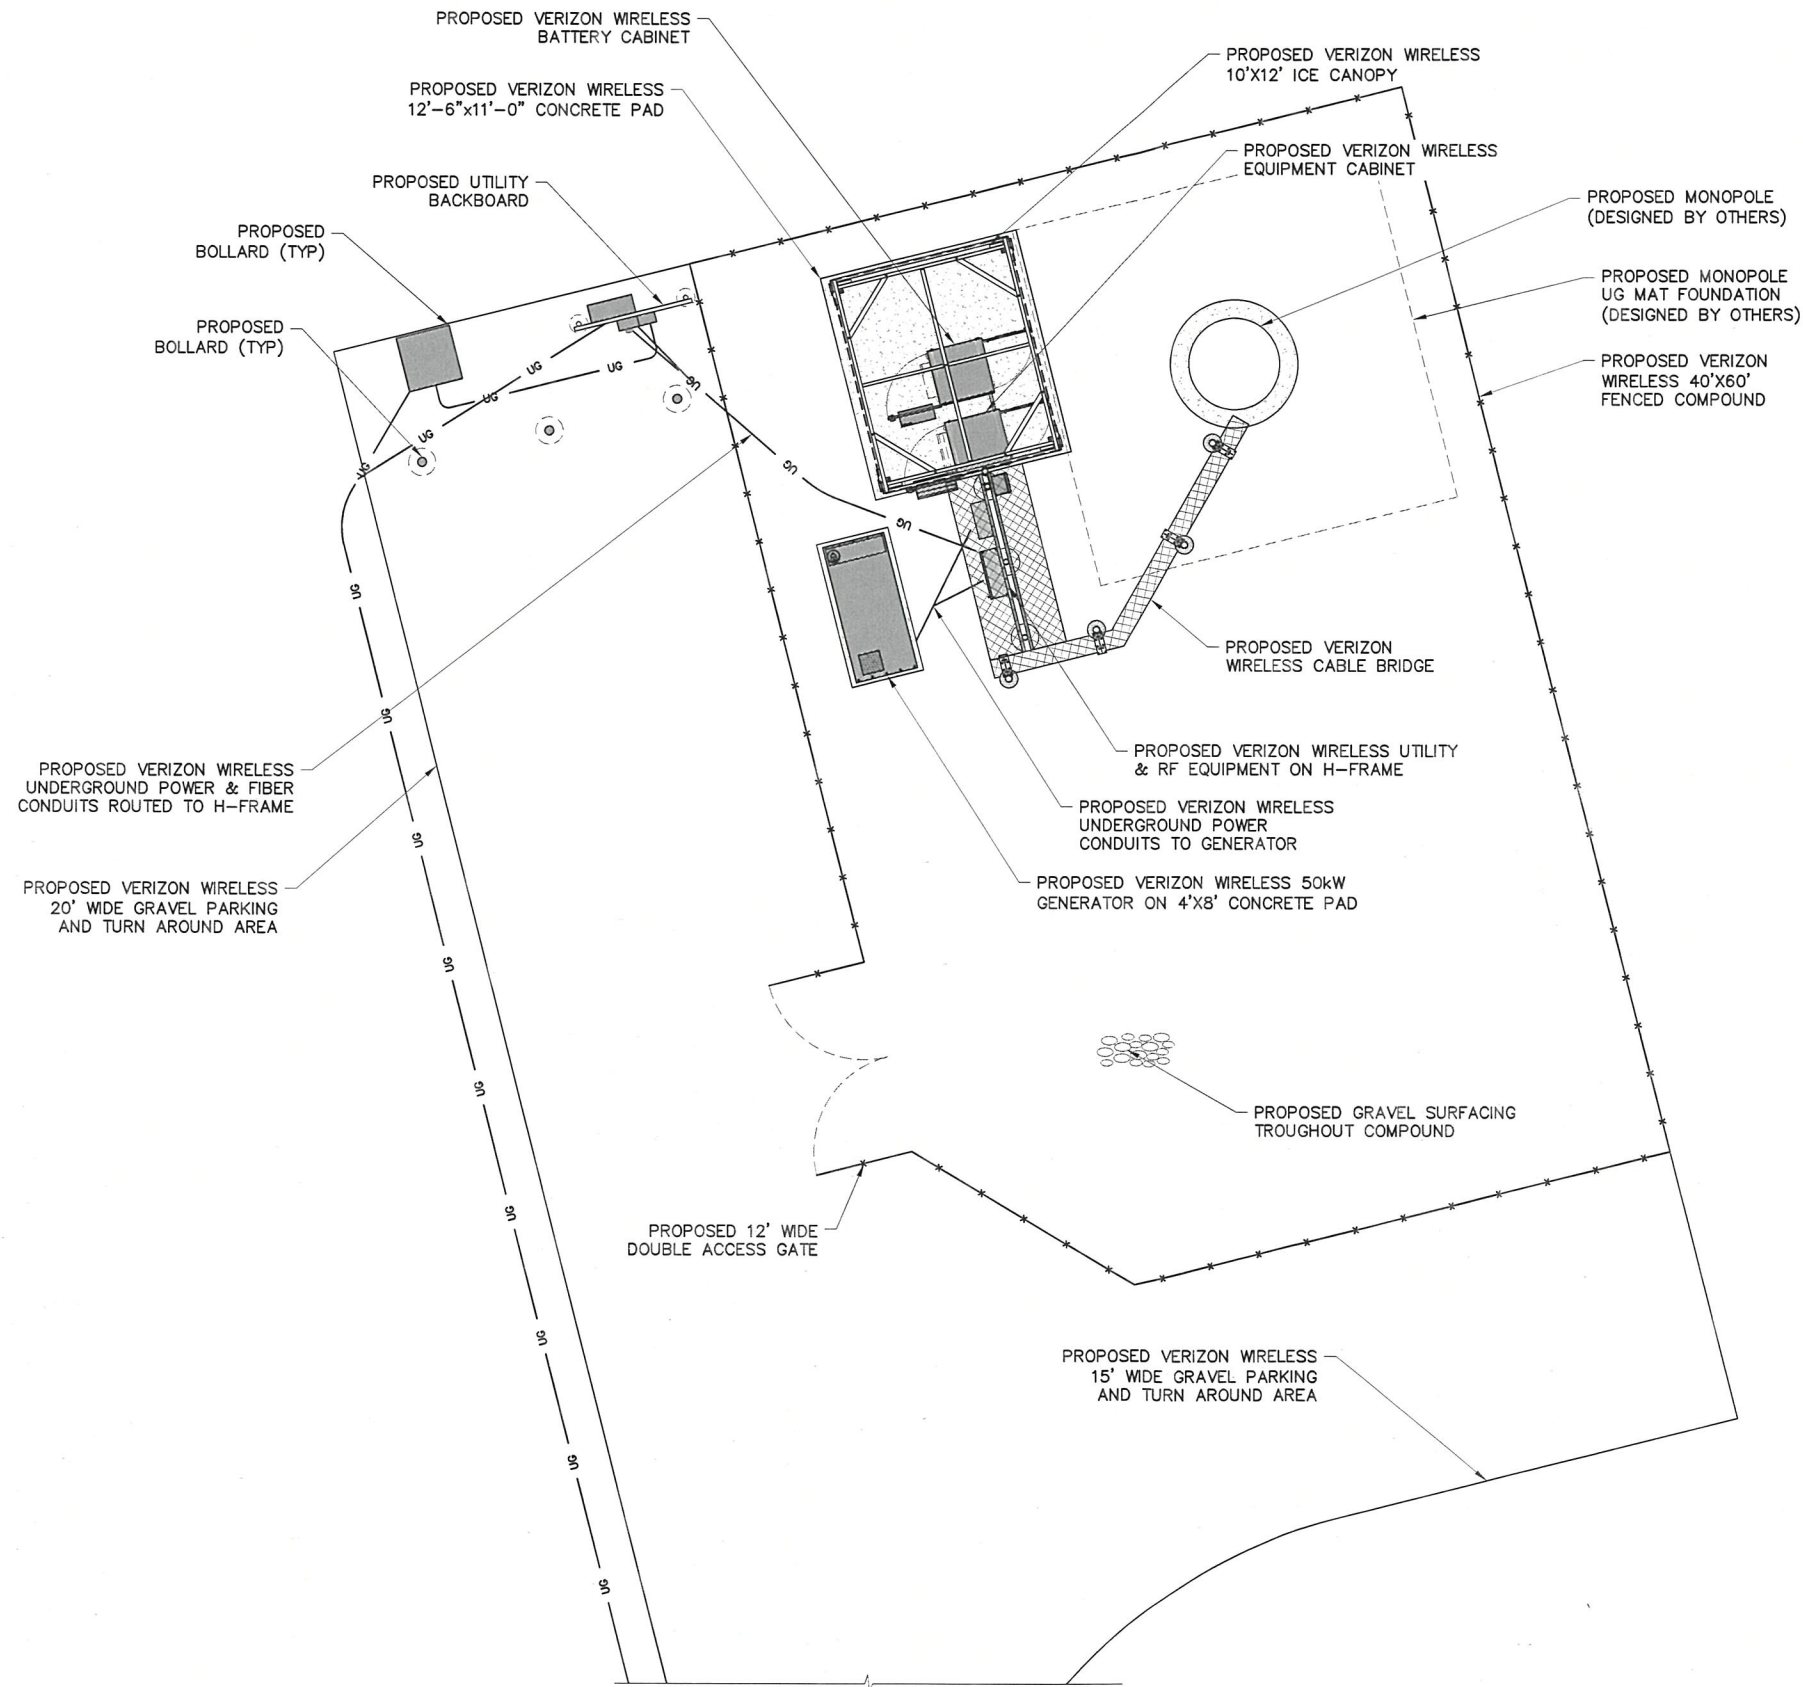

1
C-2
SITE DETAIL PLAN
SCALE: 1" = 10' (11x17 SIZE)
1" = 5' (22x34 SIZE)

verizon

1275 JOHN STREET, SUITE 100
WEST HENRIETTA, NY 14586

Tectonic
PRACTICAL SOLUTIONS. EXCEPTIONAL SERVICE.
Tectonic Engineering Consultants, Geologists & Land Surveyors, D.P.C.
Project Contact Info: 36 British American Blvd. Phone: (518) 783-1630
Suite 101 (800) 833-6531
Latham, NY 12110 www.tectonicengineering.com

WORK ORDER NUMBER 12860.029
DRAWN BY MQ

NO.	DATE	ISSUE
0	11/13/25	FOR COMMENT
1	3/16/26	FOR ZONING

RELEASED BY
DATE



UNAUTHORIZED ALTERATION OR ADDITIONS TO A PLAN BEARING THE SEAL OF A LICENSED ENGINEER OR LAND SURVEYOR IS A VIOLATION OF SECTION 7209 SUBDIVISION 2 OF THE NEW YORK STATE EDUCATION LAW.

COPIES OF THIS DOCUMENT WITHOUT A FACSIMILE OF THE SIGNATURE AND AN ORIGINAL EMBOSSED SEAL OR ORIGINAL STAMP IN BLUE OR RED INK OF THE PROFESSIONAL ENGINEER OR LAND SURVEYOR SHALL NOT BE CONSIDERED VALID COPIES.




ORIGINAL SIZE IN INCHES

SITE INFORMATION
BALSAM CREST
FUZE ID#: 17364169
MDG#: 5000939777

SITE ADDRESS
STATE ROUTE 9
TOWN OF WARRENSBURG
WARREN COUNTY
NY 12817


SHEET TITLE
SITE DETAIL PLAN

SHEET NUMBER
C-2

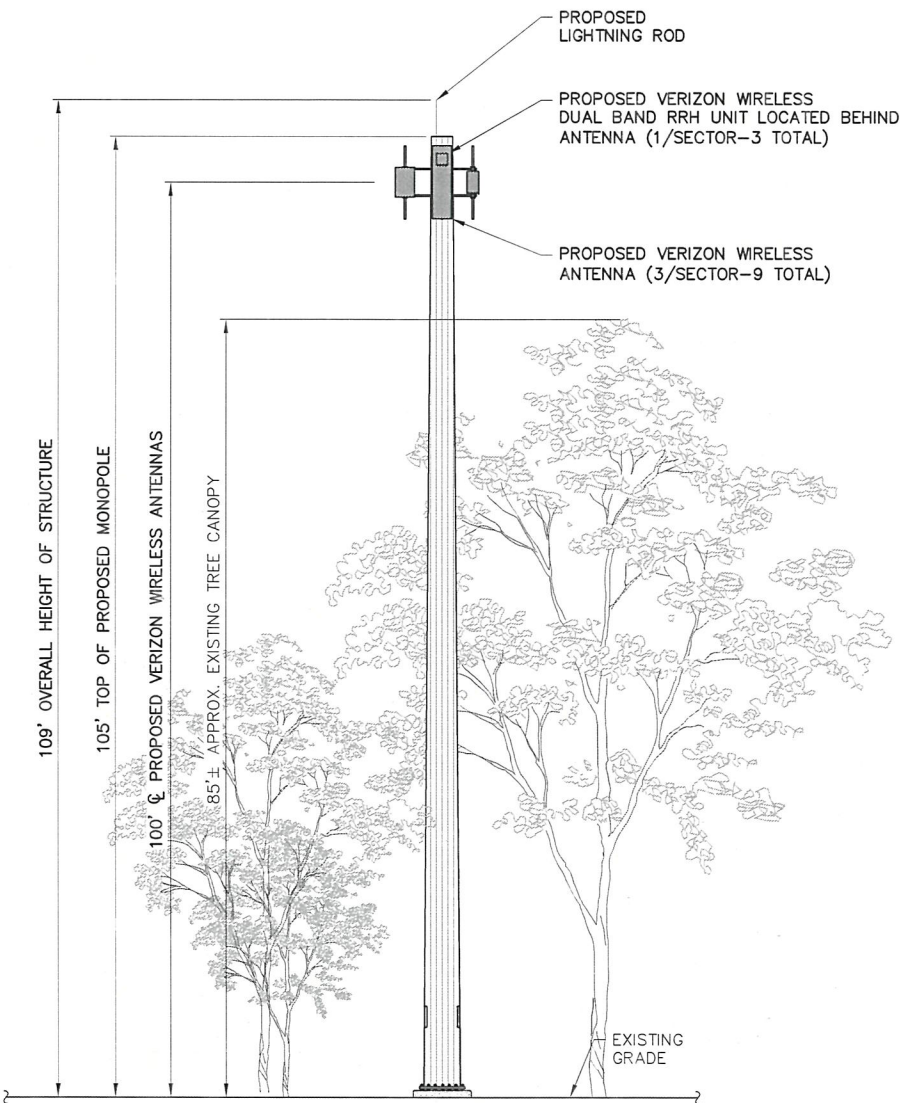

ELEVATION
 SCALE: 1" = 20' (11x17 SIZE)
 1" = 10' (22x34 SIZE)

NOTE
 THE ANTENNAS AND MONOPOLE WILL BE PAINTED THUNDER GRAY, OR A DARK CHARCOAL GREY OR BLACK WITH A NON-REFLECTIVE FLAT OR MATTE FINISH (OR AS DIRECTED BY THE AGENCY).

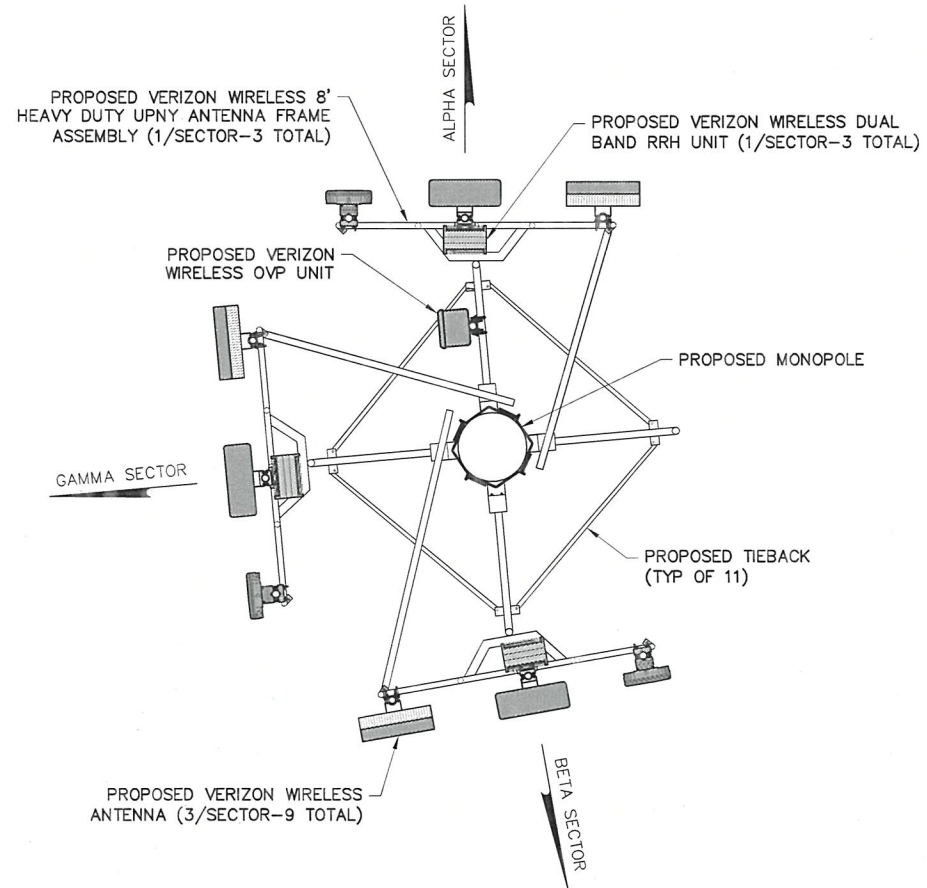

1275 JOHN STREET, SUITE 100
 WEST HENRIETTA, NY 14586

Tectonic
 PRACTICAL SOLUTIONS. EXCEPTIONAL SERVICE.
 Tectonic Engineering Consultants, Geologists & Land Surveyors, D.P.C.
 Project Contact Info: 36 British American Blvd., Suite 101, Latham, NY 12110
 Phone: (518) 783-1830
 Fax: (518) 783-1831
 www.tectonicengineering.com

WORK ORDER NUMBER: 12860.029
 DRAWN BY: MQ


NO.	DATE	ISSUE
0	11/13/25	FOR COMMENT
1	3/16/26	FOR ZONING

RELEASED BY: _____ DATE: _____



UNAUTHORIZED ALTERATION OR ADDITIONS TO A PLAN BEARING THE SEAL OF A LICENSED ENGINEER OR LAND SURVEYOR IS A VIOLATION OF SECTION 7209 SUBDIVISION 2 OF THE NEW YORK STATE EDUCATION LAW.

COPIES OF THIS DOCUMENT WITHOUT A FACSIMILE OF THE SIGNATURE AND AN ORIGINAL EMBOSSED SEAL OR ORIGINAL STAMP IN BLUE OR RED INK OF THE PROFESSIONAL ENGINEER OR LAND SURVEYOR SHALL NOT BE CONSIDERED VALID COPIES.

 

ORIGINAL SIZE IN INCHES


SITE INFORMATION
 BALSAM CREST
 FUZE ID#: 17364169
 MDG#: 5000939777

SITE ADDRESS
 STATE ROUTE 9
 TOWN OF WARRENSBURG
 WARREN COUNTY
 NY 12817


SHEET TITLE
 ELEVATION, ORIENTATION
 PLAN, & RF INFO

SHEET NUMBER


C-3

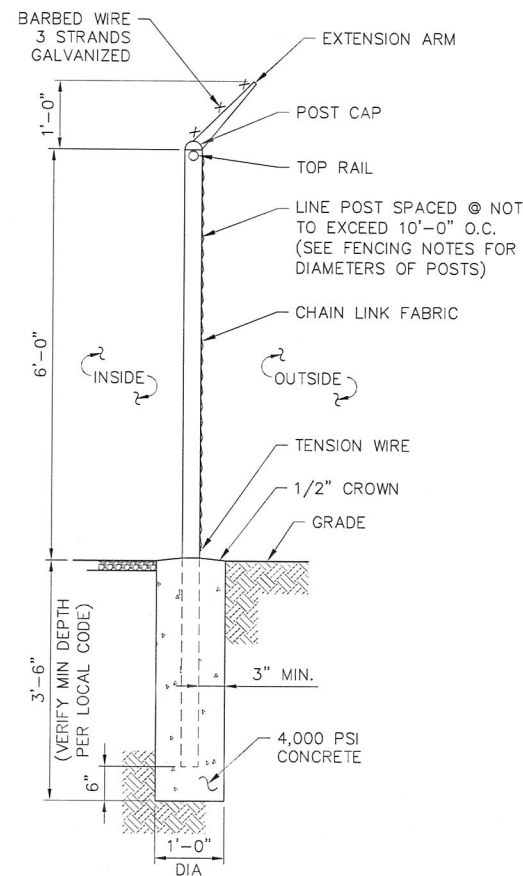


1 FENCE DETAIL
 SCALE: 3/8" = 1'-0" (11x17 SIZE)
 3/4" = 1'-0" (22x34 SIZE)

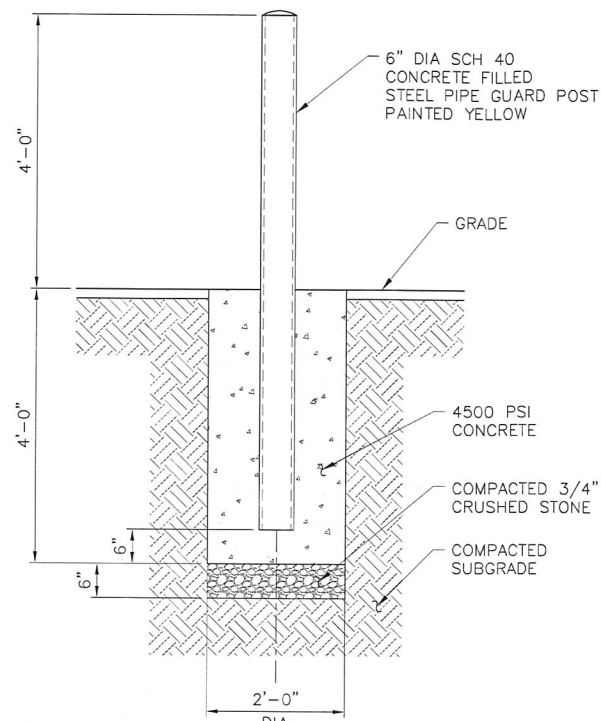


2 BOLLARD DETAIL
 SCALE: 3/8" = 1'-0" (11x17 SIZE)
 3/4" = 1'-0" (22x34 SIZE)

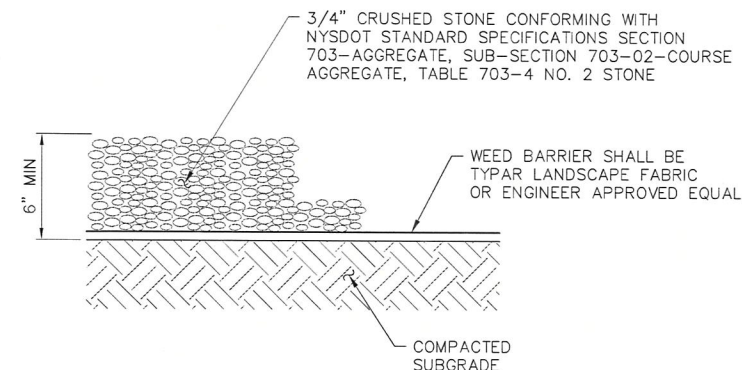

3 GRAVEL SURFACING TREATMENT
 SCALE: 1/2" = 1'-0" (11x17 SIZE)
 1 1/2" = 1'-0" (22x34 SIZE)

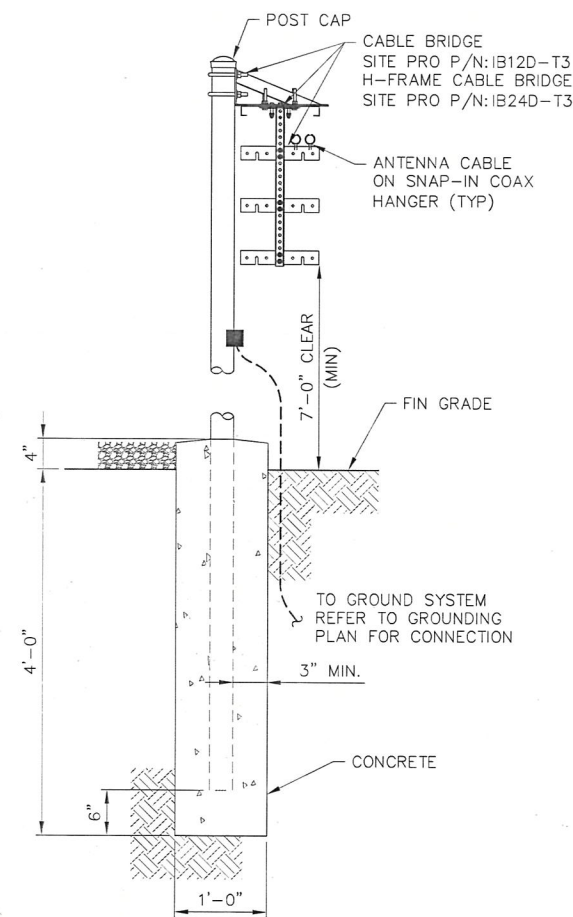

5 CABLE BRIDGE
 SCALE: 1/2" = 1'-0" (11x17 SIZE)
 1" = 1'-0" (22x34 SIZE)

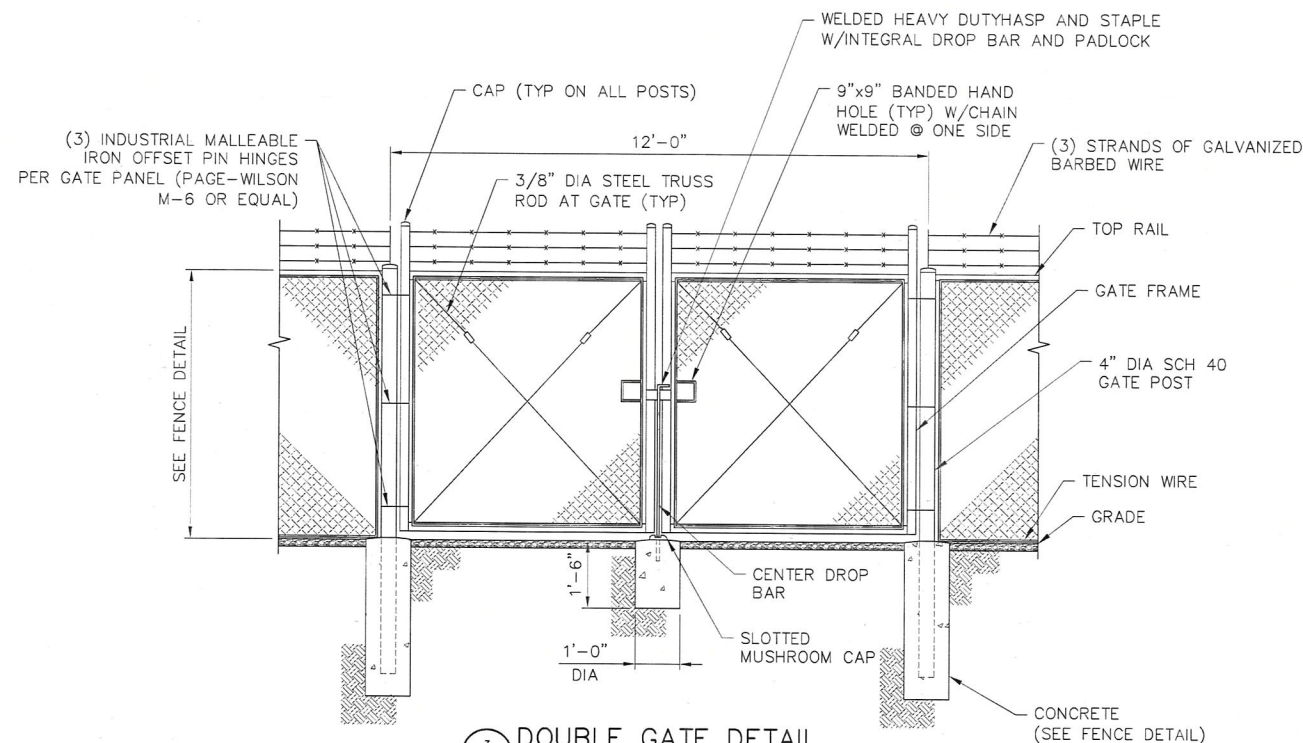

3 DOUBLE GATE DETAIL
 SCALE: 1/4" = 1'-0" (11x17 SIZE)
 1/2" = 1'-0" (22x34 SIZE)

verizon

1275 JOHN STREET, SUITE 100
 WEST HENRIETTA, NY 14586

Tectonic

PRACTICAL SOLUTIONS. EXCEPTIONAL SERVICE.
 Tectonic Engineering Consultants, Geologists & Land Surveyors, D.P.C.
 Project Contact Info: 39 British American Blvd., Suite 101, Latham, NY 12110
 Phone: (518) 783-1830
 (800) 828-6531
 www.tectonicengineering.com

WORK ORDER NUMBER: 12860.029
 DRAWN BY: MQ

NO.	DATE	ISSUE
0	11/13/25	FOR COMMENT
1	3/16/26	FOR ZONING

RELEASED BY: _____ DATE: _____



UNAUTHORIZED ALTERATION OR ADDITIONS TO A PLAN BEARING THE SEAL OF A LICENSED ENGINEER OR LAND SURVEYOR IS A VIOLATION OF SECTION 7209 SUBDIVISION 2 OF THE NEW YORK STATE EDUCATION LAW.

COPIES OF THIS DOCUMENT WITHOUT A FACSIMILE OF THE SIGNATURE AND AN ORIGINAL EMBOSSED SEAL OR ORIGINAL STAMP IN BLUE OR RED INK OF THE PROFESSIONAL ENGINEER OR LAND SURVEYOR SHALL NOT BE CONSIDERED VALID COPIES.

0 1 2 3
 ORIGINAL SIZE IN INCHES

SITE INFORMATION

BALSAM CREST
 FUZE ID#: 17364169
 MDG#: 5000939777

SITE ADDRESS


STATE ROUTE 9
 TOWN OF WARRENSBURG
 WARREN COUNTY
 NY 12817

SHEET TITLE

SITE DETAILS

SHEET NUMBER


C-4A

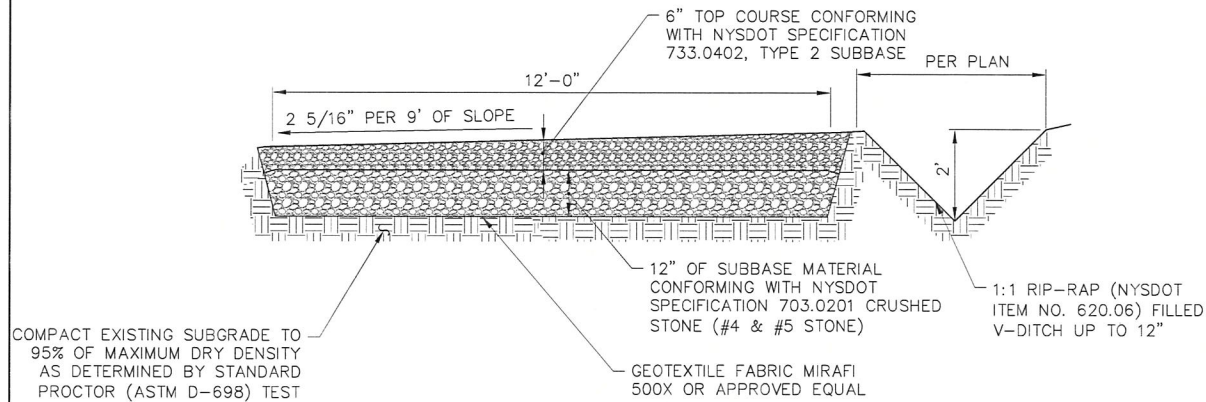

EARTH WORK SUBGRADE COMPACTION & SELECT GRANULAR FILL

1. CONTRACTOR SHALL BE RESPONSIBLE FOR CLEARING & GRUBBING THE CONSTRUCTION SITE AND ROADWAY AREAS. THE CONTRACTOR SHALL COMPLY WITH THE RECOMMENDATIONS CONTAINED WITHIN THE GEOTECHNICAL REPORT, AS PREPARED FOR THIS SITE, WHEN NECESSARY, FOR SITE WORK PREPARATION, & FOUNDATION WORK. AS A MINIMUM THE TOP 3" OF GRADE SHALL BE REMOVED, THE EXPOSED SUBGRADE COMPACTED AND GEOTEXTILE FABRIC INSTALLED AS REQUIRED FOR UNSTABLE SOIL CONDITION.
2. ALL SELECT GRANULAR FILL SHALL BE COMPACTED TO A 95% COMPACTION AT A MAXIMUM DRY DENSITY AS DETERMINED BY MODIFIED PROCTOR TEST (ASTM D-1557) AND WITHIN PLUS OR MINUS 3% OF OPTIMUM MOISTURE CONTENT.
3. CONTRACTOR TO ASSURE THAT EXISTING DRAINAGE PATTERNS ARE MAINTAINED.


1 GRAVEL DRIVE CROSS SECTION
C-4B SCALE: NTS

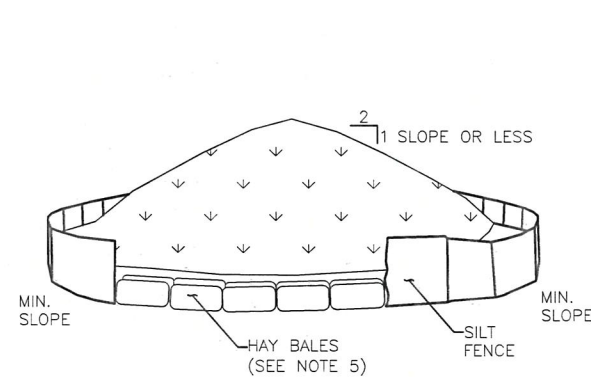

NOTES:

1. AREA CHOSEN FOR STOCKPILING OPERATIONS SHALL BE DRY AND STABLE.
2. MAXIMUM SLOPE OF STOCKPILE SHALL BE 1V:2H.
3. UPON COMPLETION OF SOIL STOCKPILING, EACH PILE SHALL BE SURROUNDED WITH SILT FENCING, THEN STABILIZED WITH VEGETATION OR COVERED.
4. SEE SPECIFICATIONS FOR INSTALLATION OF SILT FENCE.
5. HAYBALES TO BE USED WHERE STOCKPILES ARE LOCATED ON PAVED AREAS.


5 TEMPORARY SOIL STOCKPILE DETAIL
C-4B SCALE: NTS

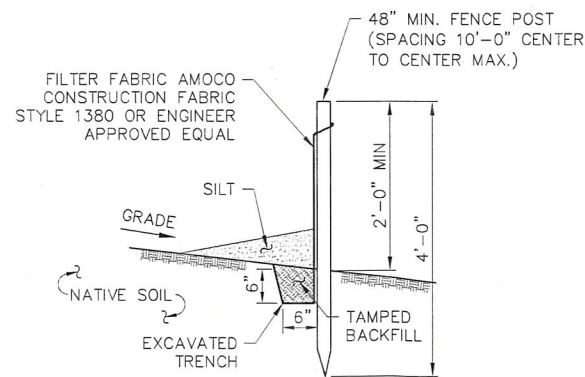

NOTES:

1. SILT FENCE SHALL BE MAINTAINED IN PLACE DURING CONSTRUCTION AND SOIL STABILIZATION PERIOD.
2. CONTRACTOR SHALL CONSTRUCT SILT FENCE IN ACCORDANCE WITH MANUFACTURER'S REQUIREMENTS.
3. EXCAVATE TRENCH 6" WIDE X 6" DEEP. BURY BOTTOM 12" OF FABRIC AND TAMP IN PLACE.
4. WHEN FENCE IS NO LONGER NEEDED, THE ACCUMULATED SILT, ALL THE POSTS AND FABRIC SHALL BE REMOVED AND TRENCH BACK FILLED WITH TOPSOIL AND SEEDED.


6 SILT FENCE DETAIL
C-4B SCALE: NTS

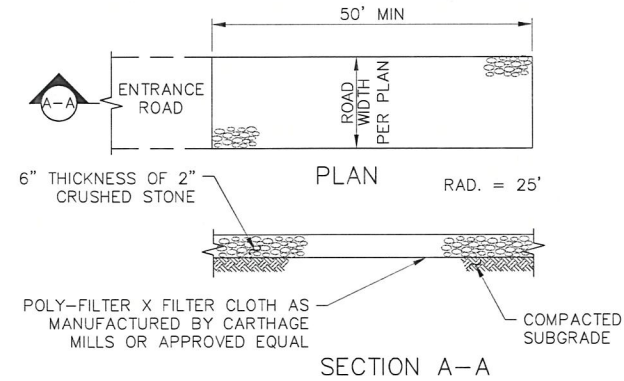

NOTES:

1. STONE SIZE - USE 2" STONE, OR RECLAIMED OR RECYCLED CONCRETE EQUIVALENT.
2. LENGTH - NOT LESS THAN 50 FEET
3. THICKNESS - NOT LESS THAN SIX INCHES
4. WIDTH - 12 FOOT MINIMUM, BUT NOT LESS THAN THE FULL WIDTH AT POINTS WHERE INGRESS OR EGRESS OCCURS.
5. FILTER CLOTH - WILL BE PLACED OVER THE ENTIRE AREA PRIOR TO PLACING OF STONE.
6. SURFACE WATER - ALL SURFACE WATER FLOWING OR DIVERTED TOWARD CONSTRUCTION ENTRANCES SHALL BE PIPED ACROSS THE ENTRANCE. IF PIPING IS IMPRACTICAL A MOUNTABLE BERM WITH 5:1 SLOPES WILL BE PERMITTED.
7. MAINTENANCE - THE ENTRANCE SHALL BE MAINTAINED IN A CONDITION WHICH SHALL PREVENT TRACKING OR FLOWING OF SEDIMENT ONTO PUBLIC RIGHTS-OF-WAY. THIS MAY REQUIRE PERIODIC TOP DRESSING WITH ADDITIONAL STONE AS CONDITIONS DEMAND AND REPAIR AND/OR CLEANOUT OF ANY MEASURES USED TO TRAP SEDIMENT. ALL SEDIMENT SPILLED, DROPPED, WASHED, OR TRACKED ONTO PUBLIC RIGHTS-OF-WAY MUST BE REMOVED IMMEDIATELY.
8. WASHING - WHEELS SHALL BE CLEANED TO REMOVE SEDIMENT PRIOR TO ENTRANCE ONTO PUBLIC RIGHTS-OF-WAY. IF ACCUMULATED SOIL DOES NOT COME OFF BY WAY OF STABILIZED CONSTRUCTION ENTRANCE, THE CONTRACTOR SHALL KNOCK OFF ACCUMULATED SOIL BY MANUAL METHODS UPSLOPE OF A SILT FENCE BARRIER.
9. SEDIMENT TRAPPING - SILT FENCE BARRIER SHALL BE INSTALLED DOWN SLOPE OF CONSTRUCTION ENTRANCE TO CATCH ANY SEDIMENT THAT COULD POTENTIALLY FALL OFF OF CONSTRUCTION EQUIPMENT AND/OR VEHICLES.
10. PERIODIC INSPECTIONS AND NEEDED MAINTENANCE SHALL BE PROVIDED AFTER EACH RAIN.

2 STABILIZED CONSTRUCTION ENTRANCE
C-4B SCALE: NTS

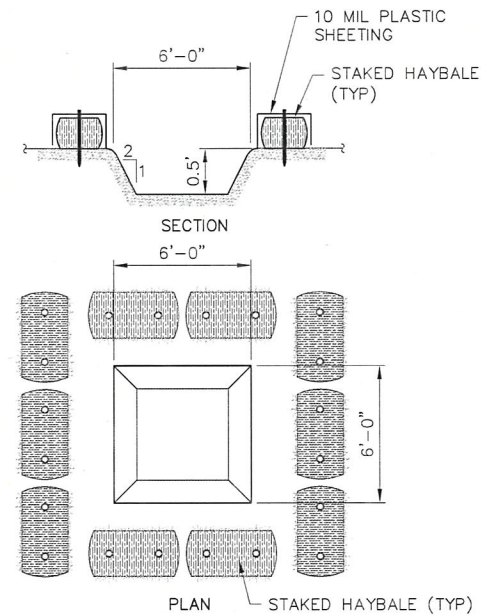

5 TEMPORARY CONCRETE WASH
C-4B SCALE: NTS

verizon

1275 JOHN STREET, SUITE 100
WEST HENRIETTA, NY 14586

Tectonic
PRACTICAL SOLUTIONS. EXCEPTIONAL SERVICE.
Tectonic Engineering Consultants, Geologists & Land Surveyors, D.P.C.
Project Contact Info: 36 British American Blvd., Suite 101, Latham, NY 12110
Phone: (518) 783-1630
(800) 829-6531
www.tectonicengineering.com

WORK ORDER NUMBER: 12860.029
DRAWN BY: MQ

NO.	DATE	ISSUE
0	11/13/25	FOR COMMENT
1	3/16/26	FOR ZONING

RELEASED BY: DATE:



UNAUTHORIZED ALTERATION OR ADDITIONS TO A PLAN BEARING THE SEAL OF A LICENSED ENGINEER OR LAND SURVEYOR IS A VIOLATION OF SECTION 7209 SUBDIVISION 2 OF THE NEW YORK STATE EDUCATION LAW.

COPIES OF THIS DOCUMENT WITHOUT A FACSIMILE OF THE SIGNATURE AND AN ORIGINAL EMBOSSED SEAL OR ORIGINAL STAMP IN BLUE OR RED INK OF THE PROFESSIONAL ENGINEER OR LAND SURVEYOR SHALL NOT BE CONSIDERED VALID COPIES.

ORIGINAL SIZE IN INCHES
SITE INFORMATION


BALSAM CREST
FUZE ID#: 17364169
MDG#: 5000939777

SITE ADDRESS
STATE ROUTE 9
TOWN OF WARRENSBURG
WARREN COUNTY
NY 12817


SHEET TITLE
SITE DETAILS

SHEET NUMBER

C-4B

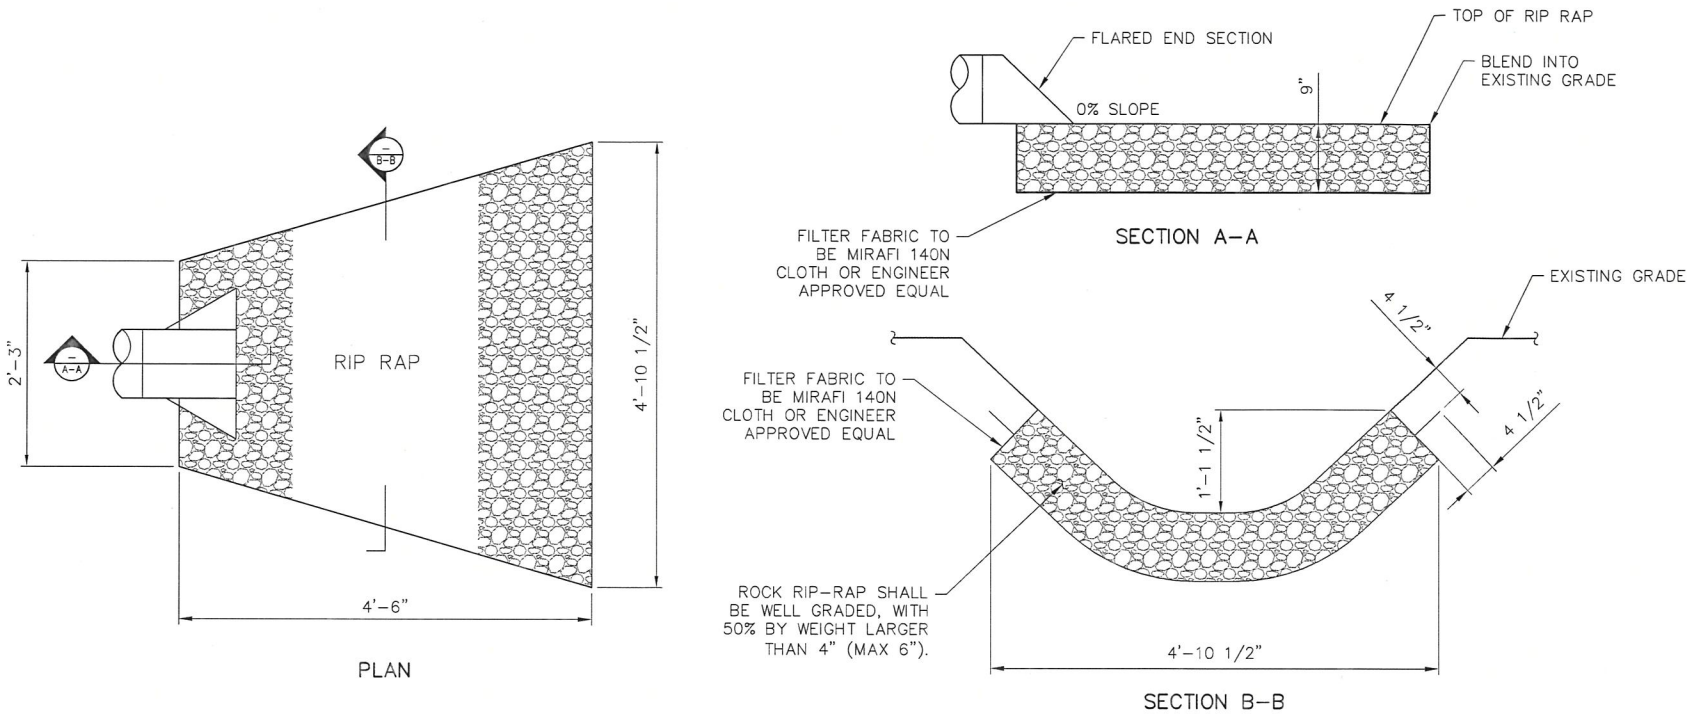


1 OUTLET PROTECTION
SCALE: 1/2" = 1'-0" (11x17 SIZE)
1" = 1'-0" (22x34 SIZE)

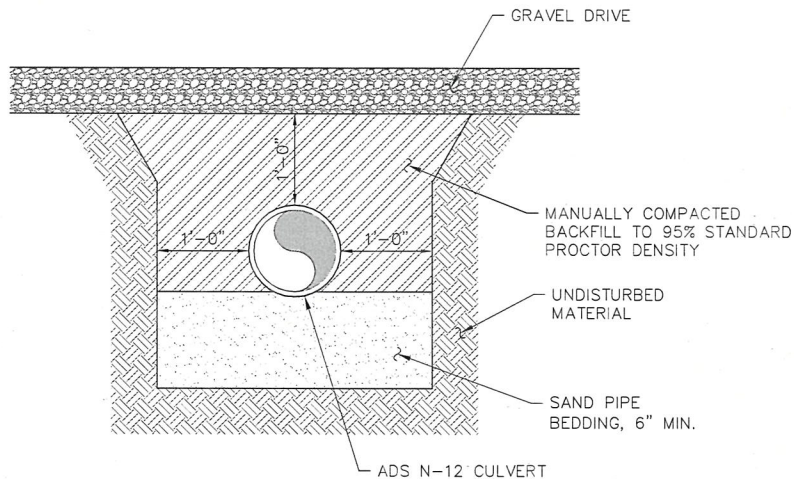


- NOTES:
- OVEREXCAVATE FOR BELLS.
 - ADDITIONAL BEDDING MAY BE USED AS ORDERED BY ENGINEER.
 - ALL EXCAVATION AND TRENCHING SHALL MEET OSHA REQUIREMENTS.

4 CULVERT TRENCH DETAIL
SCALE: 1/2" = 1'-0" (11x17 SIZE)
1" = 1'-0" (22x34 SIZE)

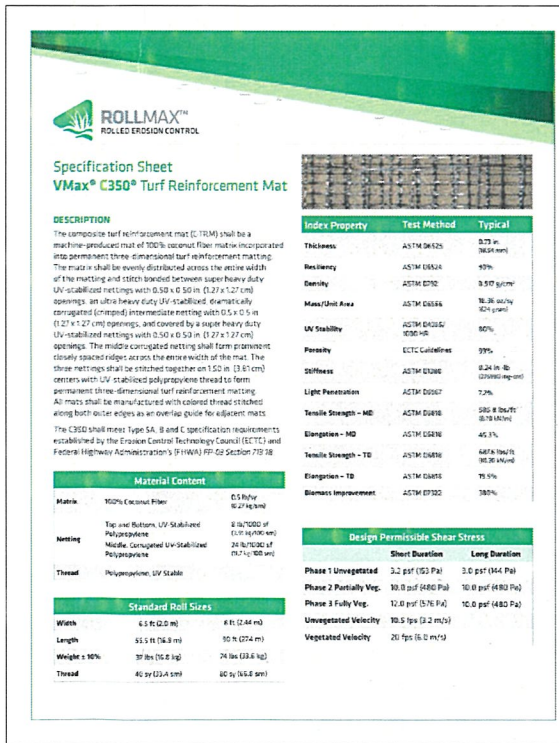

3 STEEP SLOPE PROTECTION DETAIL
SCALE: NTS

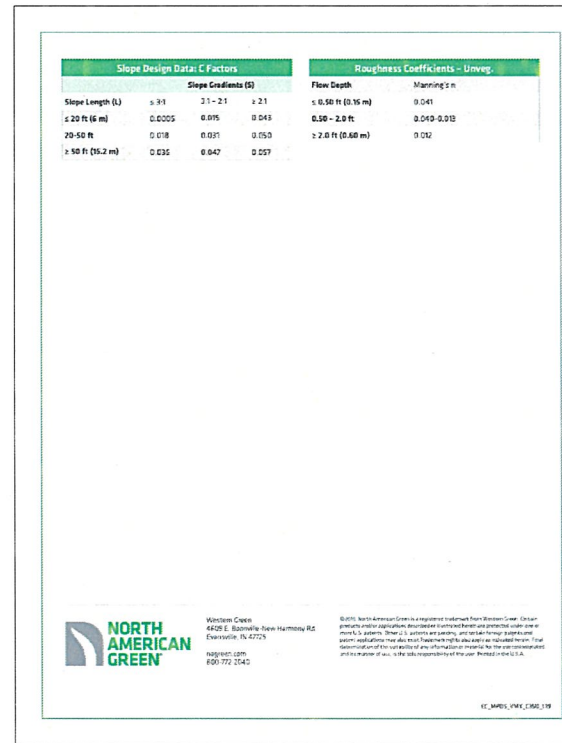

verizon

1275 JOHN STREET, SUITE 100
WEST HENRIETTA, NY 14586

Tectonic

PRACTICAL SOLUTIONS. EXCEPTIONAL SERVICE.
Tectonic Engineering Consultants, Geologists & Land Surveyors, D.P.C.
Project Contact Info: 36 British American Blvd., Suite 101, Latham, NY 12110
Phone: (518) 783-1630
(800) 839-6531
www.tectonicengineering.com

WORK ORDER NUMBER: 12860.029
DRAWN BY: MQ

NO. DATE ISSUE
0 11/13/25 FOR COMMENT
1 3/16/26 FOR ZONING

RELEASED BY: DATE:



UNAUTHORIZED ALTERATION OR ADDITIONS TO A PLAN BEARING THE SEAL OF A LICENSED ENGINEER OR LAND SURVEYOR IS A VIOLATION OF SECTION 7209, SUBDIVISION 2 OF THE NEW YORK STATE EDUCATION LAW.

COPIES OF THIS DOCUMENT WITHOUT A FACSIMILE OF THE SIGNATURE AND AN ORIGINAL EMBOSSED SEAL OR ORIGINAL STAMP IN BLUE OR RED INK OF THE PROFESSIONAL ENGINEER OR LAND SURVEYOR SHALL NOT BE CONSIDERED VALID COPIES.


0 1 2 3
ORIGINAL SIZE IN INCHES

SITE INFORMATION
BALSAM CREST
FUZE ID#: 17364169
MDG#: 5000939777



SITE ADDRESS
STATE ROUTE 9
TOWN OF WARRENSBURG
WARREN COUNTY
NY 12817

SHEET TITLE
SITE DETAILS


SHEET NUMBER
C-4C

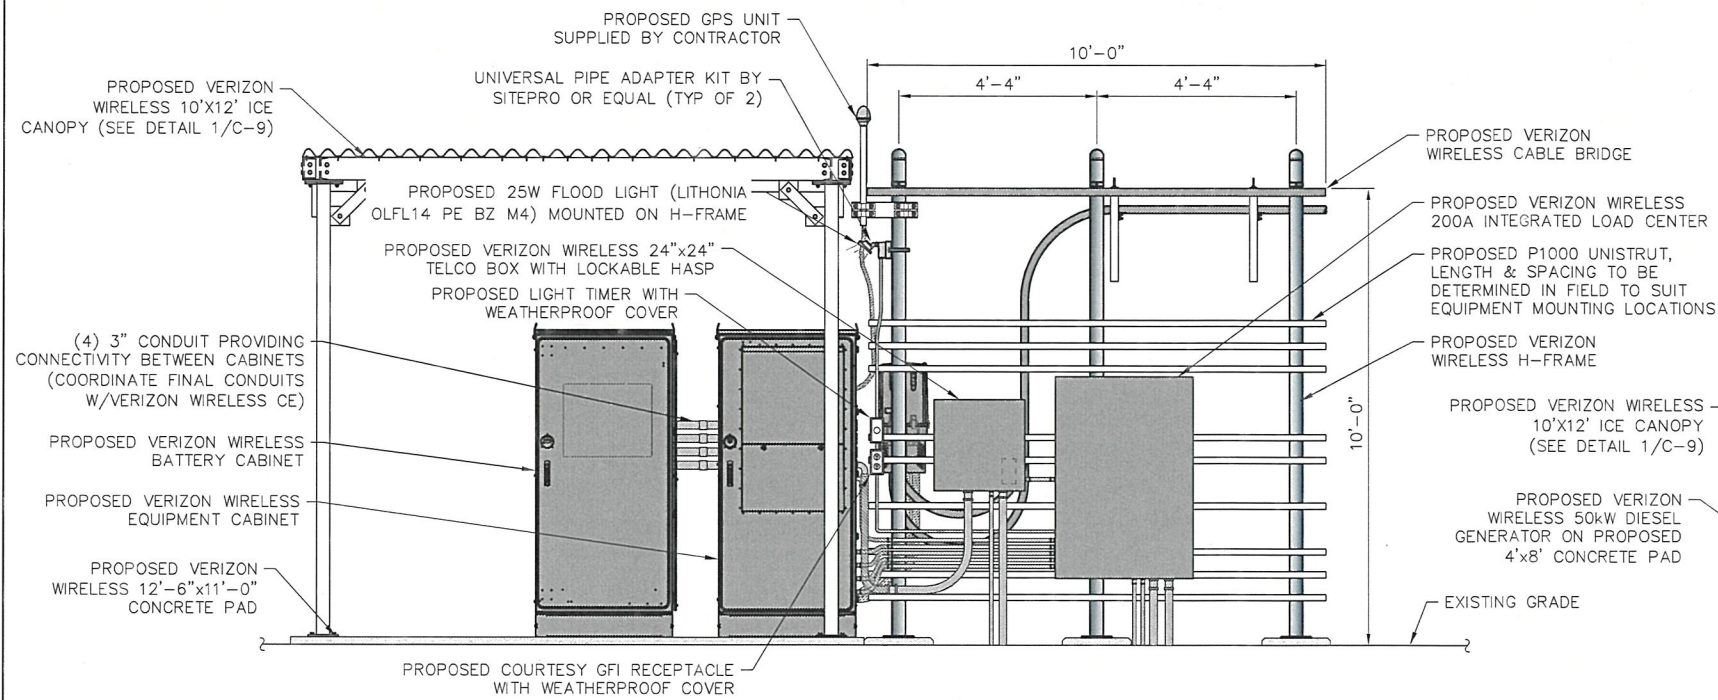


1 FRONT ELEVATION
SCALE: 1/4" = 1'-0" (11x17 SIZE)
1/2" = 1'-0" (22x34 SIZE)

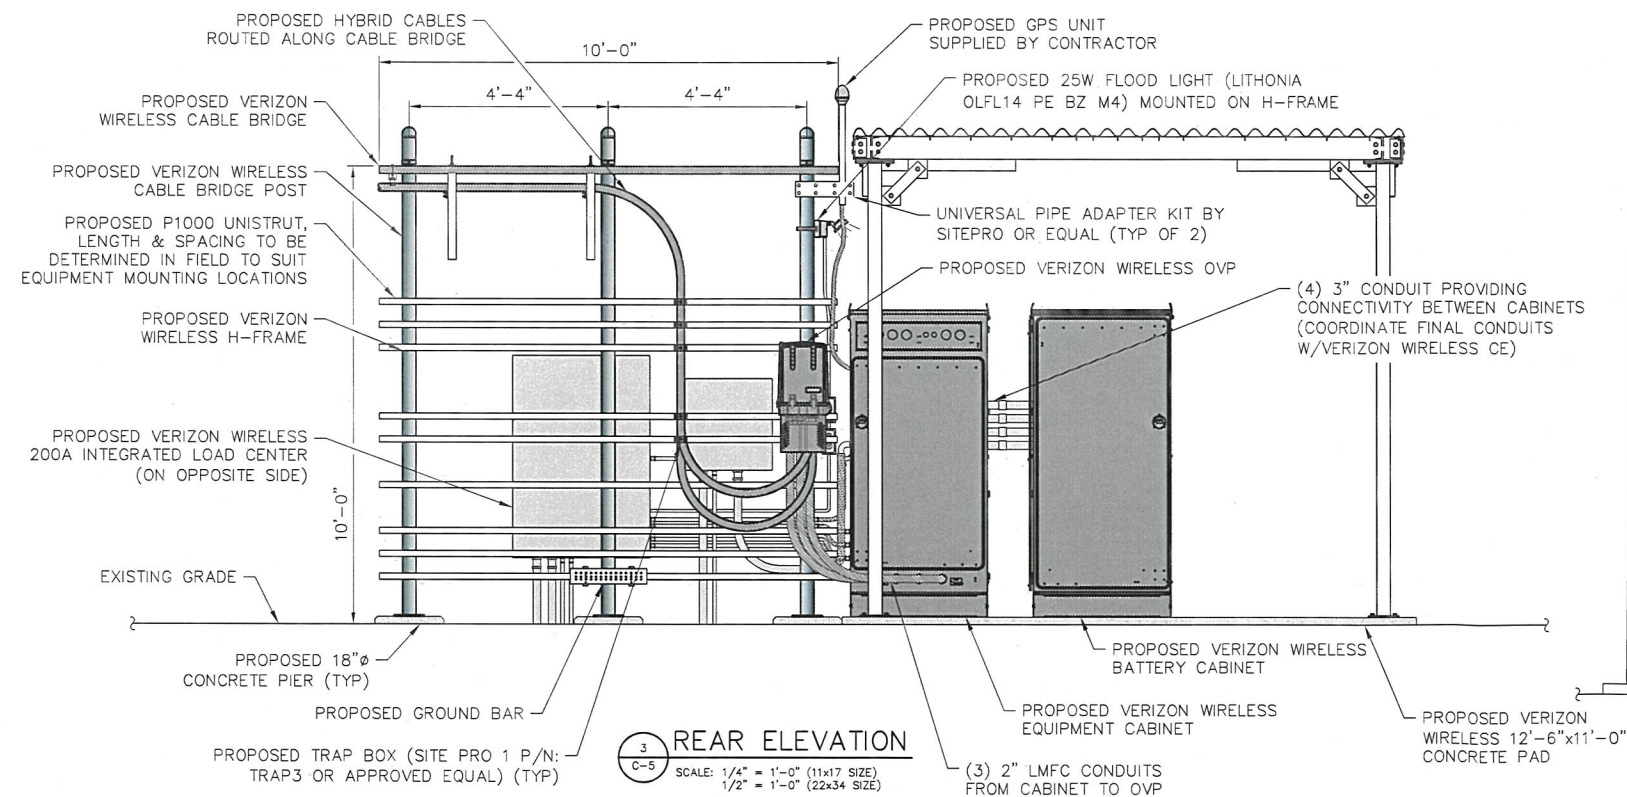 

3 REAR ELEVATION
SCALE: 1/4" = 1'-0" (11x17 SIZE)
1/2" = 1'-0" (22x34 SIZE)

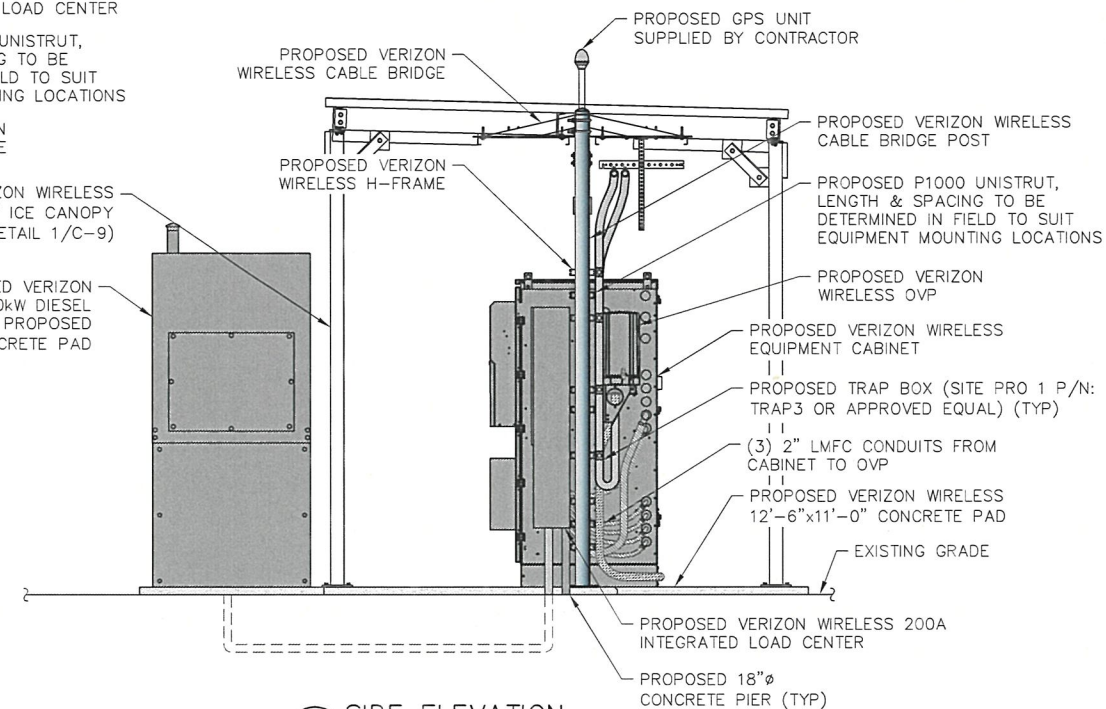

2 SIDE ELEVATION
SCALE: 1/4" = 1'-0" (11x17 SIZE)
1/2" = 1'-0" (22x34 SIZE)

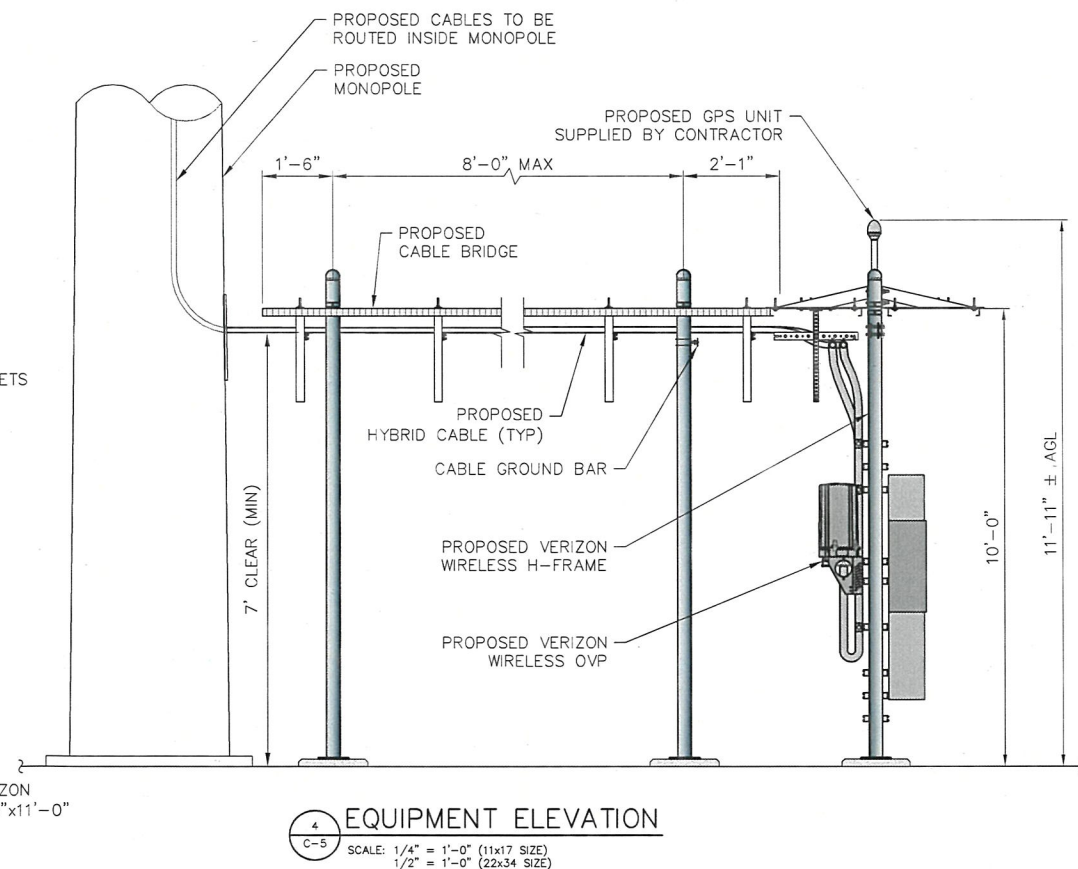

4 EQUIPMENT ELEVATION
SCALE: 1/4" = 1'-0" (11x17 SIZE)
1/2" = 1'-0" (22x34 SIZE)

verizon

1275 JOHN STREET, SUITE 100
WEST HENRIETTA, NY 14586

Tectonic

PRACTICAL SOLUTIONS. EXCEPTIONAL SERVICE.
Tectonic Engineering Consultants, Geologists & Land Surveyors, D.P.C.
Project Contact Info: 36 British American Blvd., Suite 101, Latham, NY 12110
Phone: (518) 783-1630
(800) 839-6531
www.tectonicengineering.com

WORK ORDER NUMBER 12860.029
DRAWN BY MQ

NO.	DATE	ISSUE
0	11/13/25	FOR COMMENT
1	3/16/26	FOR ZONING

RELEASED BY DATE



UNAUTHORIZED ALTERATION OR ADDITIONS TO A PLAN BEARING THE SEAL OF A LICENSED ENGINEER OR LAND SURVEYOR IS A VIOLATION OF SECTION 7209 SUBDIVISION 2 OF THE NEW YORK STATE EDUCATION LAW.

COPIES OF THIS DOCUMENT WITHOUT A FACSIMILE OF THE SIGNATURE AND AN ORIGINAL EMBOSSED SEAL OR ORIGINAL STAMP IN BLUE OR RED INK OF THE PROFESSIONAL ENGINEER OR LAND SURVEYOR SHALL NOT BE CONSIDERED VALID COPIES.

0 1 2 3
ORIGINAL SIZE IN INCHES


SITE INFORMATION
BALSAM CREST
FUZE ID#: 17364169
MDG#: 5000939777

SITE ADDRESS
STATE ROUTE 9
TOWN OF WARRENSBURG
WARREN COUNTY
NY 12817

SHEET TITLE
EQUIPMENT ELEVATIONS

SHEET NUMBER

C-5

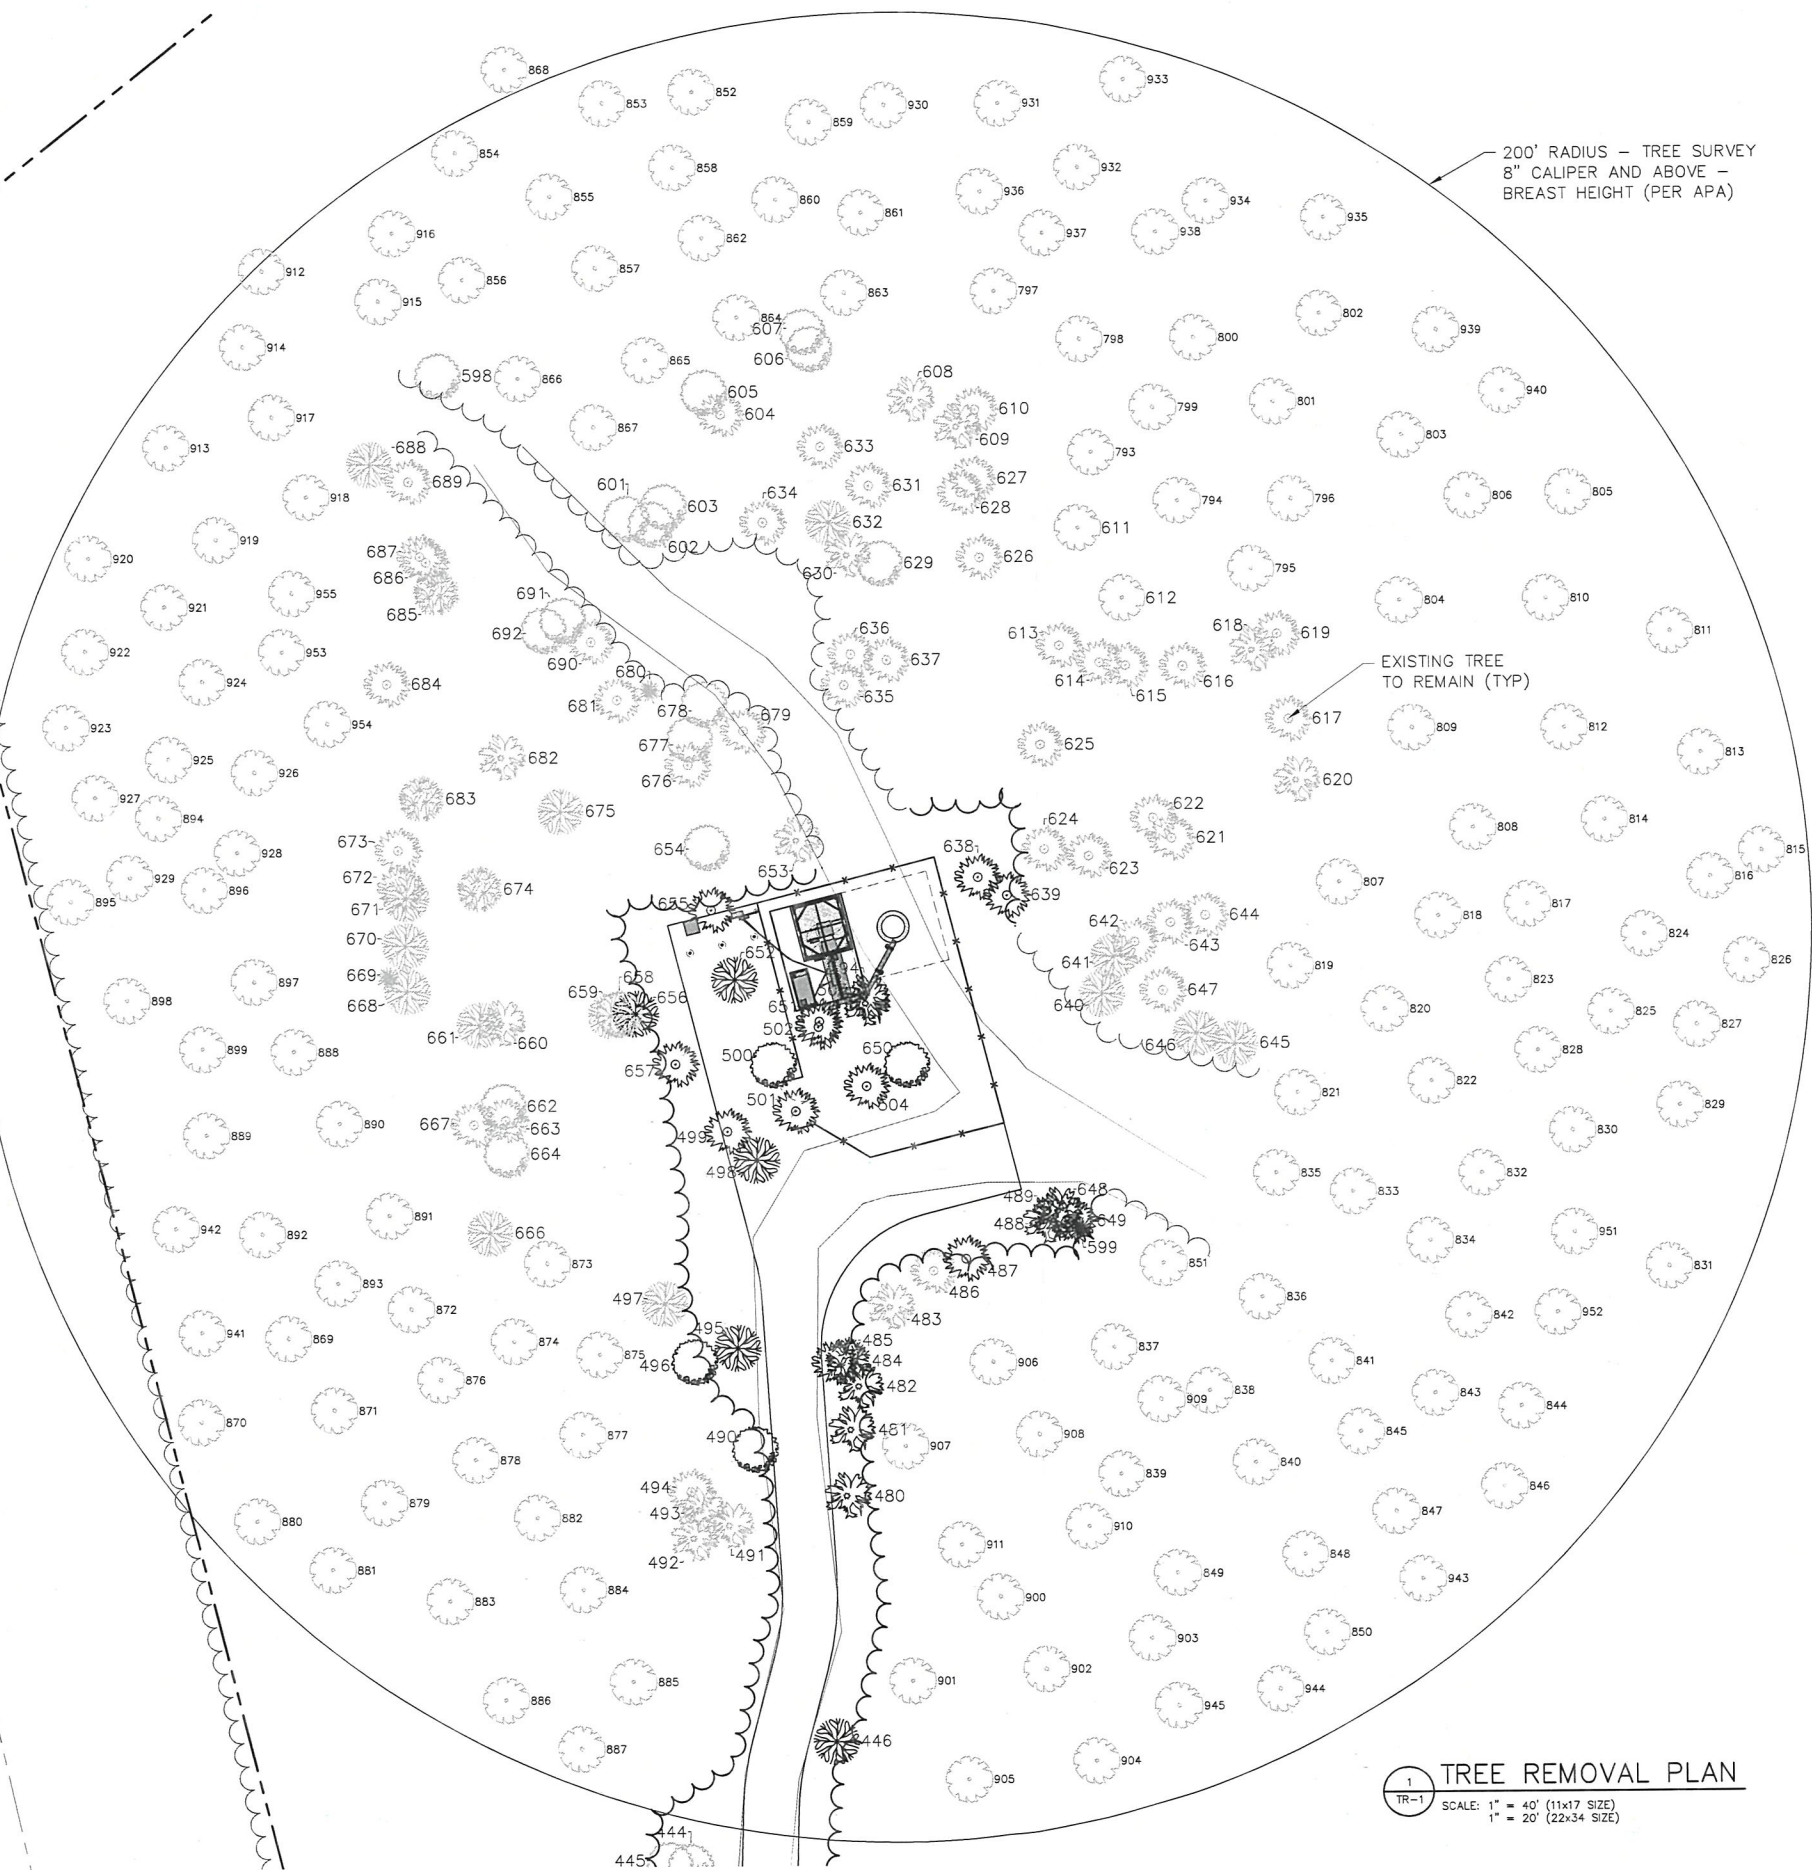

1 TREE REMOVAL PLAN
SCALE: 1" = 40' (11x17 SIZE)
1" = 20' (22x34 SIZE)

Before You Dig, Drill Or Blast!

UDIG-NY

UNDERGROUND FACILITIES
PROTECTIVE ORGANIZATION

CALL US TOLL FREE 811 OR 1-800-962-7962

NY industrial code rule 753 requires no less than two
working days notice, but not more than ten days notice.

UDIGNY — NEW YORK



1275 JOHN STREET, SUITE 100
WEST HENRIETTA, NY 14586




PRACTICAL SOLUTIONS. EXCEPTIONAL SERVICE.
Tectonic Engineering Consultants, Geologists & Land Surveyors, D.P.C.
Project Contact Info: 36 British American Blvd., Suite 101, Latham, NY 12110 Phone: (518) 783-1630 (800) 829-6531 www.tectonicengineering.com

WORK ORDER NUMBER 12860.029 DRAWN BY MQ


NO.	DATE	ISSUE
0	11/13/25	FOR COMMENT
1	3/16/26	FOR ZONING

RELEASED BY DATE

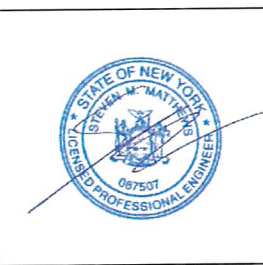

UNAUTHORIZED ALTERATION OR ADDITIONS TO A PLAN BEARING THE SEAL OF A LICENSED ENGINEER OR LAND SURVEYOR IS A VIOLATION OF SECTION 7209 SUBDIVISION 2 OF THE NEW YORK STATE EDUCATION LAW.

COPIES OF THIS DOCUMENT WITHOUT A FACSIMILE OF THE SIGNATURE AND AN ORIGINAL EMBOSSED SEAL OR ORIGINAL STAMP IN BLUE OR RED INK OF THE PROFESSIONAL ENGINEER OR LAND SURVEYOR SHALL NOT BE CONSIDERED VALID COPIES.

 

ORIGINAL SIZE IN INCHES

SITE INFORMATION

BALSAM CREST
FUZE ID#: 17364169
MDG#: 5000939777

SITE ADDRESS

STATE ROUTE 9
TOWN OF WARRENSBURG
WARREN COUNTY
NY 12817

SHEET TITLE

TREE REMOVAL PLAN

SHEET NUMBER

TR-1

TREE LIST				
#	SPECIES	CALIPER	HEIGHT	SPREAD
311	Maple	10"	66'	7.5'
312	Hemlock	8"	60'	6'
313	Maple	10"	55'	7.5'
314	Hemlock	12"	68'	9'
315	Hemlock	12"	66'	9'
316	Hemlock	8"	70'	6'
317	Pine	8"	68'	6'
318	Pine	10"	66'	7.5'
319	Maple	10"	70'	7.5'
320	Hemlock	14"	68'	10.5'
321	Hemlock	8"	66'	6'
322	Pine	10"	70'	7.5'
323	Maple	12"	66'	9'
324	Maple	12"	73'	9'
325	Hemlock	10"	65'	7.5'
326	Maple	14"	60'	10.5'
327	Hemlock	10"	55'	7.5'
345	Oak	14"	59'	10.5'
346	Maple	12"	68'	9'
347	Hemlock	10"	66'	7.5'
348	Birch	12"	70'	9'
349	Hemlock	8"	68'	6'
350	Hemlock	12"	66'	9'
351	Maple	10"	70'	7.5'
352	Oak	14"	66'	10.5'
353	Oak	8"	73'	6'
354	Hemlock	8"	65'	6'
355	Hemlock	10"	60'	7.5'
356	Maple	12"	55'	9'
357	Hemlock	8"	59'	6'
358	Hemlock	10"	68'	7.5'
359	Hemlock	16"	66'	12'
360	Oak	18"	70'	13.5'
361	Hemlock	10"	64'	7.5'
362	Hemlock	8"	64'	6'
363	Hemlock	8"	60'	6'
364	Maple	10"	66'	7.5'
389	Maple	12"	73'	9'
390	Hemlock	8"	65'	6'
391	Hemlock	10"	60'	7.5'
392	Maple	8"	55'	6'
393	Maple	10"	59'	7.5'
394	Hemlock	8"	55'	6'
395	Maple	12"	56'	9'
396	Maple	12"	55'	9'
397	Hemlock	8"	68'	6'
398	Hemlock	10"	66'	7.5'
399	Hemlock	12"	66'	9'
400	Hemlock	14"	66'	10.5'
401	Hemlock	8"	73'	6'
402	Maple	10"	65'	7.5'
403	Hemlock	16"	60'	12'
404	Hemlock	10"	45'	7.5'
405	Pine	26"	59'	19.5'
406	Hemlock	10"	68'	7.5'
407	Hemlock	10"	66'	7.5'
408	Hemlock	10"	70'	7.5'
409	Hemlock	8"	68'	6'
410	Hemlock	18"	66'	13.5'
411	Hemlock	14"	70'	10.5'
412	Maple	10"	66'	7.5'
413	Hemlock	8"	68'	6'
414	Maple	10"	66'	7.5'
415	Birch	14"	70'	10.5'

427	Hemlock	16"	66'	12'
428	Hemlock	8"	73'	6'
429	Maple	12"	65'	9'
430	Maple	12"	60'	9'
431	Hemlock	8"	55'	6'
432	Hemlock	10"	59'	7.5'
433	Hemlock	16"	68'	12'
434	Hemlock	10"	66'	7.5'
435	Hemlock	12"	70'	9'
436	Hemlock	12"	64'	9'
437	Oak	12"	64'	9'
438	Oak	10"	60'	7.5'
439	Maple	8"	66'	6'
440	Oak	10"	73'	7.5'
441	Oak	12"	65'	9'
442	Beech	12"	60'	9'
443	Hemlock	8"	55'	6'
444	Maple	12"	59'	9'
445	Maple	12"	55'	9'
446	Beech	8"	56'	6'
480	Oak	18"	55'	13.5'
481	Oak	14"	68'	10.5'
482	Oak	16"	66'	12'
483	Oak	16"	66'	12'
484	Birch	8"	66'	6'
485	Hemlock	8"	73'	6'
486	Hemlock	14"	65'	10.5'
487	Hemlock	14"	60'	10.5'
488	Oak	10"	45'	7.5'
489	Oak	16"	59'	12'
490	Maple	10"	68'	7.5'
491	Oak	14"	66'	10.5'
492	Oak	16"	70'	12'
493	Oak	8"	68'	6'
494	Hemlock	8"	66'	6'
495	Beech	10"	70'	7.5'
496	Maple	8"	66'	6'
497	Beech	10"	68'	7.5'
498	Beech	10"	66'	7.5'
499	Hemlock	18"	70'	13.5'
500	Maple	8"	66'	6'
501	Hemlock	16"	73'	12'
502	Hemlock	8"	65'	6'
503	Oak	8"	60'	6'
504	Hemlock	16"	55'	12'
594	Oak	8"	60'	10'
598	Maple	14"	66'	13'
599	Pine	22"	95'	10'
601	Maple	10"	62'	7'
602	Maple	10"	64'	7'
603	Maple	8"	61'	6'
604	Hemlock	16"	30'	11'
605	Maple	14"	55'	7'
606	Maple	12"	56'	8'
607	Maple	12"	61'	11'
608	Oak	16"	63'	9'
609	Oak	18"	69'	15'
610	Hemlock	12"	47'	7'
611	Unknown	8"	30'	7'
612	Unknown	8"	38'	7'
613	Hemlock	16"	27'	11'
614	Hemlock	14"	35'	7'
615	Hemlock	18"	42'	8'
616	Hemlock	16"	42'	9'
617	Hemlock	16"	50'	8'
618	Oak	14"	50'	8'

619	Hemlock	12"	55'	10'
620	Oak	8"	39'	6'
621	Hemlock	8"	33'	8'
622	Hemlock	14"	58'	11'
623	Hemlock	16"	65'	12'
624	Hemlock	12"	61'	9'
625	Hemlock	20"	66'	10'
626	Hemlock	18"	72'	12'
627	Hemlock	12"	42'	7'
628	Hemlock	12"	45'	7'
629	Maple	18"	71'	15'
630	Oak	16"	58'	13'
631	Hemlock	14"	62'	10'
632	Beech	8"	35'	8'
633	Hemlock	12"	65'	12'
634	Hemlock	12"	60'	9'
635	Hemlock	14"	62'	10'
636	Hemlock	14"	62'	10'
637	Hemlock	12"	65'	10'
638	Hemlock	16"	56'	11'
639	Hemlock	16"	69'	10'
640	Beech	8"	35'	8'
641	Beech	8"	38'	8'
642	Hemlock	8"	55'	8'
643	Hemlock	12"	60'	7'
644	Hemlock	16"	65'	10'
645	Beech	10"	60'	12'
646	Beech	10"	58'	8'
647	Hemlock	18"	70'	10'
648	Oak	24"	80'	16'
649	Hemlock	10"	60'	8'
650	Maple	8"	50'	8'
651	Hemlock	8"	48'	7'
652	Beech	8"	55'	8'
653	Oak	8"	60'	12'
654	Maple	24"	70'	15'
655	Hemlock	12"	59'	10'
656	Beech	14"	63'	14'
657	Hemlock	8"	55'	8'
658	Maple	12"	70'	16'
659	Beech	14"	60'	10'
660	Oak	16"	75'	10'
661	Beech	8"	62'	8'
662	Maple	16"	77'	11'
663	Hemlock	16"	60'	8'
664	Maple	16"	72'	12'
666	Beech	8"	60'	10'
667	Hemlock	10"	64'	10'
668	Beech	10"	60'	12'
669	Pine	20"	85'	14'
670	Beech	10"	60'	10'
671	Beech	12"	60'	10'
672	Hemlock	10"	65'	10'
673	Hemlock	12"	65'	12'
674	Birch	14"	60'	10'
675	Beech	8"	40'	8'
676	Hemlock	16"	65'	10'
677	Maple	16"	75'	14'
678	Maple	10"	70'	14'
679	Hemlock	14"	73'	13'
680	Pine	28"	95'	12'
681	Hemlock	8"	60'	9'
682	Oak	10"	65'	10'
683	Birch	16"	80'	14'
684	Hemlock	12"	65'	11'
685	Birch	18"	70'	8'

NOTES:

1. LIST CONTAINS TREES ALONG THE ENTIRE PROPOSED ACCESS ROAD AND ARE NOT VISIBLE IN TR-1 PLAN
2. SHADED CELLS = TREES TO BE REMOVED AS SHOWN ON TR-1



686	Hemlock	12"	70'	10'
687	Hemlock	12"	70'	10'
688	Beech	16"	70'	15'
689	Hemlock	12"	60'	10'
690	Hemlock	12"	66'	8'
691	Maple	12"	70'	12'
692	Maple	16"	80'	8'
717	Pine	18"	66'	13.5'
718	Pine	12"	70'	9'
719	Pine	20"	68'	15'
720	Maple	8"	66'	6'
721	Maple	8"	70'	6'
722	Pine	12"	68'	9'
723	Maple	8"	66'	6'
724	Fir	8"	70'	6'
725	Maple	12"	66'	9'
726	Pine	20"	73'	15'
727	Birch	10"	65'	7.5'
728	Maple	8"	60'	6'
729	Ash	10"	55'	7.5'
730	Elm	10"	59'	7.5'
731	Maple	14"	68'	10.5'
732	Maple	12"	66'	9'
733	Pine	65"	70'	48.75'
734	Maple	20"	68'	15'
735	Maple	18"	66'	13.5'
736	Maple	14"	70'	10.5'
737	Birch	8"	66'	6'
756	Birch	8"	73'	6'
757	Maple	12"	65'	9'
758	Ash	8"	60'	6'
759	Maple	10"	55'	7.5'
760	Maple	10"	59'	7.5'
761	Maple	8"	68'	6'
762	Pine	10"	66'	7.5'
763	Pine	10"	70'	7.5'
764	Pine	8"	64'	6'
765	Pine	8"	64'	6'
766	Pine	8"	60'	6'
767	Birch	8"	66'	6'
768	Maple	18"	73'	13.5'
769	Hemlock	10"	65'	7.5'
770	Hemlock	14"	60'	10.5'
771	Hemlock	18"	55'	13.5'
772	Hemlock	16"	59'	12'
773	Oak	8"	55'	6'
774	Oak	8"	56'	6'
775	Oak	8"	55'	6'
776	Pine	10"	68'	7.5'
777	Pine	16"	66'	12'
778	Fir	10"	66'	7.5'
779	Hemlock	10"	66'	7.5'
780	Hemlock	12"	73'	9'
781	Hemlock	12"	65'	9'
782	Oak	20"	60'	15'
783	Hemlock	8"	45'	6'
784	Hemlock	16"	59'	12'
785	Hemlock	16"	68'	12'
786	Hemlock	10"	66'	7.5'
787	Hemlock	14"	70'	10.5'
788	Hemlock	14"	68'	10.5'
789	Pine	16"	66'	12'
790	Pine	20"	70'	15'
791	Hemlock	10"	66'	7.5'
792	Pine	20"	70'	15'
793	Hemlock	10"	66'	7.5'

794	Beech	14"	60'	10'
795	Oak	16"	75'	10'
796	Beech	8"	62'	8'
797	Maple	16"	77'	11'
798	Hemlock	16"	60'	8'
799	Maple	16"	72'	12'
800	Beech	8"	60'	10'
801	Hemlock	10"	64'	10'
802	Beech	10"	60'	12'
803	Pine	20"	85'	14'
804	Beech	10"	60'	10'
805	Beech	12"	60'	10'
806	Hemlock	10"	65'	10'
807	Hemlock	12"	65'	12'
808	Birch	14"	60'	10'
809	Beech	8"	40'	8'
810	Hemlock	16"	65'	10'
811	Maple	16"	75'	14'
812	Maple	10"	70'	14'
813	Hemlock	14"	73'	13'
814	Pine	28"	95'	12'
815	Hemlock	8"	60'	9'
816	Oak	10"	65'	10'
817	Birch	16"	80'	14'
818	Hemlock	12"	65'	11'
819	Birch	18"	70'	8'
820	Maple	10"	70'	7.5'
821	Hemlock	14"	68'	10.5'
822	Hemlock	8"	66'	6'
823	Pine	10"	70'	7.5'
824	Maple	12"	66'	9'
825	Maple	12"	73'	9'
826	Hemlock	10"	65'	7.5'
827	Maple	14"	60'	10.5'
828	Hemlock	10"	55'	7.5'
829	Oak	14"	59'	10.5'
830	Maple	12"	68'	9'
831	Hemlock	10"	66'	7.5'
832	Birch	12"	70'	9'
833	Hemlock	8"	68'	6'
834	Hemlock	12"	66'	9'
835	Maple	10"	70'	7.5'
836	Oak	14"	66'	10.5'
837	Oak	8"	73'	6'
838	Hemlock	8"	65'	6'
839	Hemlock	10"	60'	7.5'
840	Maple	12"	55'	9'
841	Hemlock	8"	59'	6'
842	Hemlock	10"	68'	7.5'
843	Hemlock	16"	66'	12'
844	Oak	18"	70'	13.5'
845	Hemlock	10"	64'	7.5'
846	Hemlock	8"	64'	6'
847	Hemlock	8"	60'	6'
848	Maple	10"	66'	7.5'
849	Maple	12"	73'	9'
850	Hemlock	8"	65'	6'
851	Hemlock	10"	60'	7.5'
852	Oak	14"	66'	10.5'
853	Oak	8"	73'	6'
854	Hemlock	8"	65'	6'
855	Hemlock	10"	60'	7.5'
856	Maple	12"	55'	9'
857	Hemlock	8"	59'	6'
858	Hemlock	10"	68'	7.5'
859	Hemlock	10"	68'	7.5'

TREE LIST				
#	SPECIES	CALIPER	HEIGHT	SPREAD
860	Hemlock	14"	68'	10.5'
861	Pine	16"	66'	12'
862	Pine	20"	70'	15'
863	Hemlock	10"	66'	7.5'
864	Pine	20"	70'	15'
865	Hemlock	10"	66'	7.5'
866	Beech	14"	60'	10'
867	Oak	16"	75'	10'
868	Beech	8"	62'	8'
869	Maple	16"	77'	11'
870	Hemlock	16"	60'	8'
871	Maple	16"	72'	12'
872	Beech	8"	60'	10'
873	Hemlock	10"	64'	10'
874	Beech	10"	60'	12'
875	Pine	20"	85'	14'
876	Beech	10"	60'	10'
877	Beech	12"	60'	10'
878	Hemlock	10"	65'	10'
879	Hemlock	12"	65'	12'
880	Birch	14"	60'	10'
881	Beech	8"	40'	8'
882	Hemlock	16"	65'	10'
883	Maple	16"	75'	14'
884	Maple	10"	70'	14'
885	Hemlock	14"	73'	13'
886	Pine	28"	95'	12'
887	Hemlock	8"	60'	9'
888	Oak	10"	65'	10'
889	Birch	16"	80'	14'
890	Hemlock	12"	65'	11'
891	Birch	18"	70'	8'
892	Maple	10"	70'	7.5'
893	Hemlock	14"	68'	10.5'
894	Hemlock	8"	66'	6'
895	Pine	10"	70'	7.5'
896	Maple	12"	66'	9'
897	Maple	12"	73'	9'
898	Hemlock	10"	65'	7.5'
899	Maple	14"	60'	10.5'
900	Hemlock	10"	55'	7.5'
901	Oak	14"	59'	10.5'
902	Maple	12"	68'	9'
903	Hemlock	10"	66'	7.5'
904	Birch	12"	70'	9'
905	Hemlock	8"	68'	6'
906	Hemlock	12"	66'	9'
907	Maple	10"	70'	7.5'
908	Oak	14"	66'	10.5'
909	Oak	8"	73'	6'
910	Hemlock	8"	65'	6'
911	Hemlock	10"	60'	7.5'
912	Maple	12"	55'	9'
913	Hemlock	8"	59'	6'
914	Hemlock	10"	68'	7.5'
915	Hemlock	16"	66'	12'
916	Oak	18"	70'	13.5'
917	Hemlock	10"	64'	7.5'
918	Hemlock	8"	64'	6'
919	Hemlock	8"	60'	6'
920	Maple	10"	66'	7.5'
921	Maple	12"	73'	9'
922	Hemlock	8"	65'	6'

923	Hemlock	10"	60'	7.5'
924	Oak	14"	66'	10.5'
925	Oak	8"	73'	6'
926	Hemlock	8"	65'	6'
927	Hemlock	10"	60'	7.5'
928	Maple	12"	55'	9'
929	Hemlock	8"	59'	6'
930	Hemlock	10"	68'	7.5'
931	Hemlock	10"	68'	7.5'
932	Hemlock	12"	66'	8'
933	Maple	12"	70'	12'
934	Maple	16"	80'	8'
935	Pine	18"	66'	13.5'
936	Pine	12"	70'	9'
937	Pine	20"	68'	15'
938	Maple	8"	66'	6'
939	Maple	8"	70'	6'
940	Pine	12"	68'	9'
941	Maple	8"	66'	6'
942	Fir	8"	70'	6'
943	Maple	12"	66'	9'
944	Pine	20"	73'	15'
945	Birch	10"	65'	7.5'
946	Maple	8"	60'	6'
947	Ash	10"	55'	7.5'
948	Elm	10"	59'	7.5'
949	Maple	14"	68'	10.5'
950	Maple	12"	66'	9'
951	Pine	65"	70'	48.75'
952	Maple	20"	68'	15'
953	Maple	18"	66'	13.5'
954	Maple	14"	70'	10.5'
955	Birch	8"	66'	6'

- NOTES:
1. LIST CONTAINS TREES ALONG THE ENTIRE PROPOSED ACCESS ROAD AND ARE NOT VISIBLE IN TR-1 PLAN
 2. SHADED CELLS = TREES TO BE REMOVED AS SHOWN ON TR-1

1
TR-3

TREE LIST

SCALE:

verizon

1275 JOHN STREET, SUITE 100
WEST HENRIETTA, NY 14586

Tectonic

PRACTICAL SOLUTIONS. EXCEPTIONAL SERVICE.

Tectonic Engineering Consultants, Geologists & Land Surveyors, D.P.C.

Project Contact Info: 36 British American Blvd. Phone: (518) 783-1630 Suite 101 (800) 828-6531 Latham, NY 12110 www.tectonicengineering.com

WORK ORDER NUMBER 12860.029


DRAWN BY MQ

NO.	DATE	ISSUE
0	11/13/25	FOR COMMENT
1	3/16/26	FOR ZONING

--	--	--


RELEASED BY

DATE

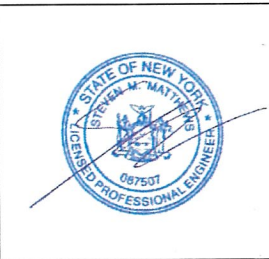

UNAUTHORIZED ALTERATION OR ADDITIONS TO A PLAN BEARING THE SEAL OF A LICENSED ENGINEER OR LAND SURVEYOR IS A VIOLATION OF SECTION 7209 SUBDIVISION 2 OF THE NEW YORK STATE EDUCATION LAW.

COPIES OF THIS DOCUMENT WITHOUT A FACSIMILE OF THE SIGNATURE AND AN ORIGINAL EMBOSSED SEAL OR ORIGINAL STAMP IN BLUE OR RED INK OF THE PROFESSIONAL ENGINEER OR LAND SURVEYOR SHALL NOT BE CONSIDERED VALID COPIES.

 

ORIGINAL SIZE IN INCHES

SITE INFORMATION

BALSAM CREST

FUZE ID#: 17364169

MDG#: 5000939777

SITE ADDRESS

STATE ROUTE 9

TOWN OF WARRENSBURG

WARREN COUNTY

NY 12817

SHEET TITLE

TREE LIST

SHEET NUMBER

TR-3