
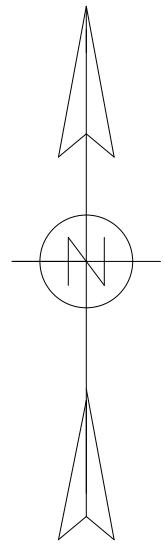


NEW YORK STATE OF OPPORTUNITY  
**Adirondack Park Agency**  
**RECEIVED**  
 Date: February 16, 2022

Now or formerly  
**HEUSER and LAFORNARA**  
 Reputed Owner  
 863/099 and 925/032

Now or formerly  
**EARLE**  
 Reputed Owner  
 544/056  
 ( Parcel 4 )

Lands to be conveyed by  
**TIMOTHY AND MICHELE MULLINS**  
 Instrument #2010-2567  
 to  
 ~ **ANDREW P. HAWKINS and LISA A. WALSH** ~  
 ~ 7.02± Acres ~

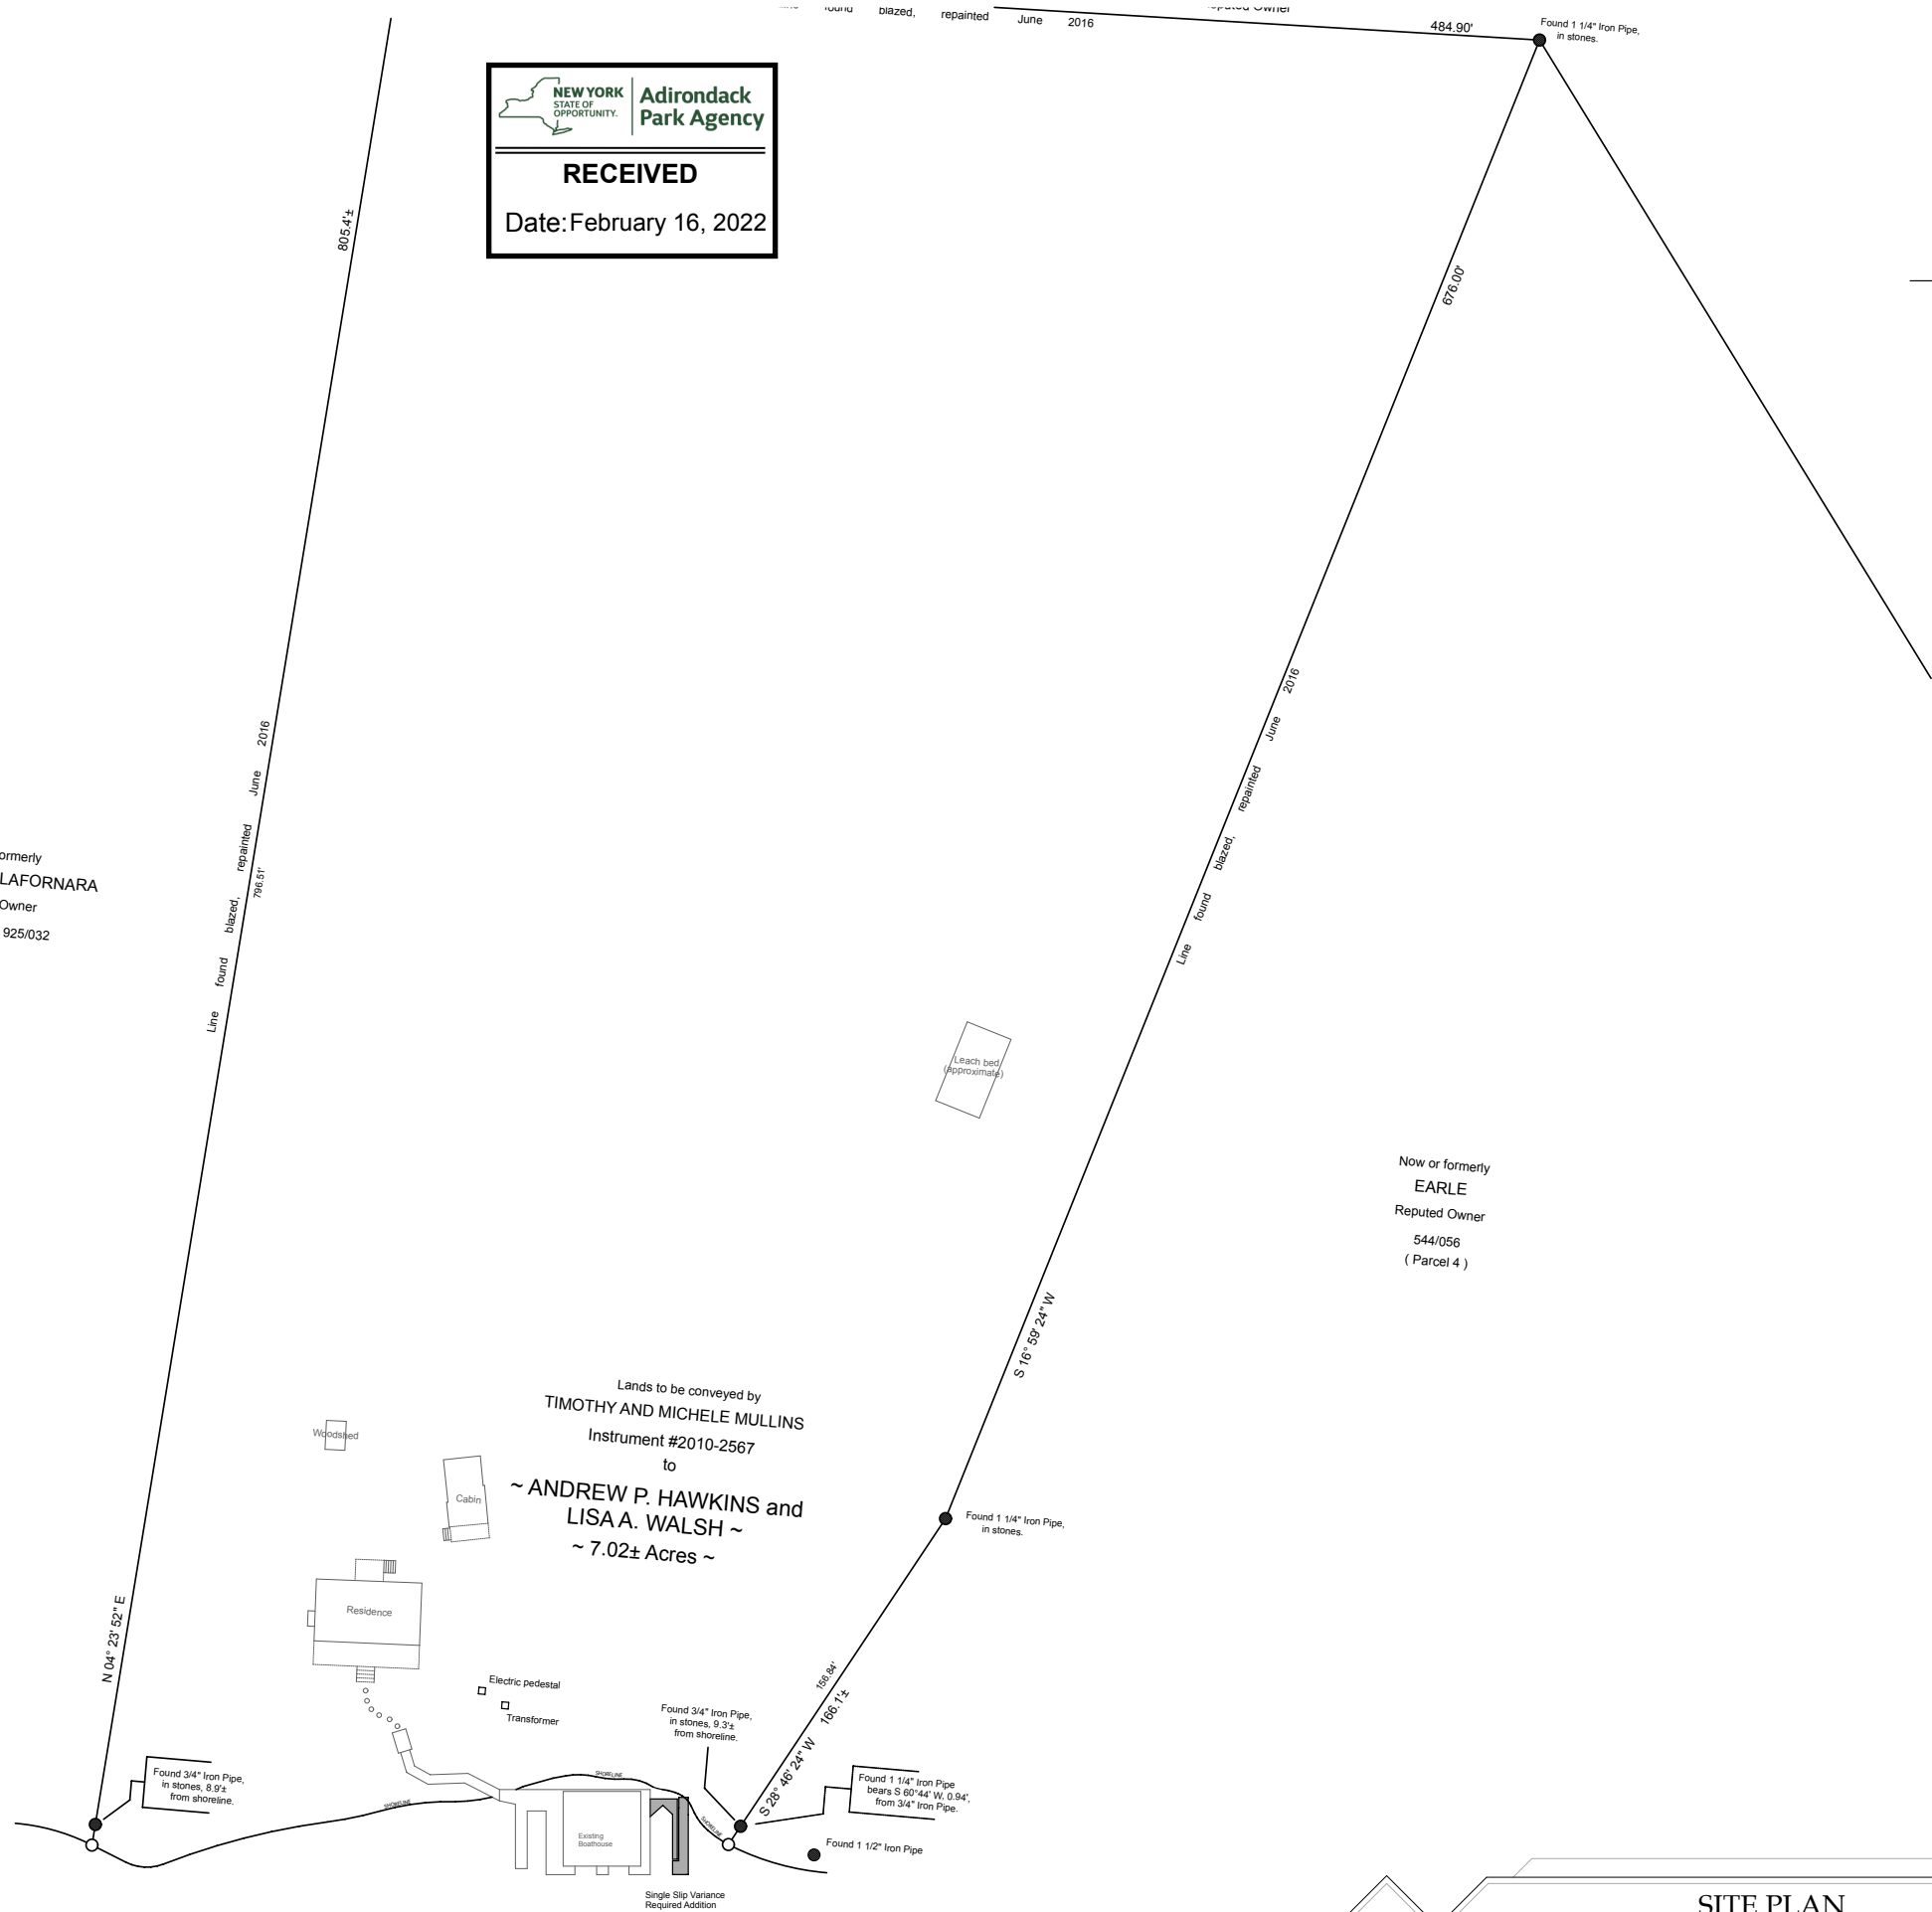

**SPITFIRE LAKE, NY**

© **ADIRONDACK DESIGN**

**HAWKINS BOATHOUSE ADDITION**

PHONE (518) 891-5224 ◊ FAX (518) 891-5227

30 RIVERSIDE DRIVE, SARANAC LAKE, NY, 12983

**SITE PLAN**

DATE	REVISIONS	SCALE	<b>S-1.1</b>
1/7/22		1" = 50' - 0"	

© COPYRIGHT