



**Adirondack
Park Agency**

PO Box 99 · 1133 NYS Route 86
Ray Brook, NY 12977
Tel: (518) 891-4050
www.apa.ny.gov

**APA General
Permit/Order
2024G-1**

Permit #: 2025-0142

**Certificate for Certain Minor
Regulated Activities in APA
Jurisdictional Freshwater
Wetlands**

This certificate under General Permit 2024G-1 is granted to Washington County Department of Public Works, authorizing a minor regulated activity in a freshwater wetland pursuant to the Freshwater Wetlands Act (Environmental Conservation Law, Article 24) and the Adirondack Park Agency Act (Executive Law, Article 27, including Section 809(13)(e)), in an area classified Low Intensity Use and Resource Management by the Official Adirondack Park Land Use and Development Plan as described in the application received by the Agency on June 26, 2025 and as depicted on the attached reduced-scale Project Plans. The project site is in the Town of Putnam, Washington County.

The project shall not be undertaken or continued unless the project authorized herein, including site restoration is completed within four years of the date of issuance of this certification.

This certificate does not convey any right to trespass upon the lands or interfere with the riparian rights of others in order to undertake the authorized project, nor does it authorize the impairment of any easement, right, title, or interest in real or personal property.

Nothing contained in this certificate shall be construed to satisfy any legal obligations of the permittee to comply with all applicable laws and regulations or to obtain any governmental approval or permit from any entity other than the Agency, whether federal, state, regional, or local.

Failure to comply with this general permit and approved attached Project Plans is a violation and may subject the project sponsor, successors and assigns to civil penalties and other legal proceedings, including modification, suspension or revocation of the permit.

PROJECT SITE

The project site is located within the transportation right-of-way of County Route 2 in the Town of Putnam, Washington County, in an area classified Resource Management and Low Intensity Use on the Adirondack Park Land Use and Development Plan Map. The site is adjacent to Tax Map Section 5, Block 2, Parcels 11 & 14.

The project site contains wetlands associated with an un-named stream. Additional wetlands not described herein or depicted on the Project Plans may be located on or adjacent to the project site.

PROJECT DESCRIPTION AS PROPOSED

The project as conditionally approved herein involves replacement of an existing 72-inch-diameter by 60-foot-long corrugated metal pipe culvert with an improved 7'-9" by 6' Aluminum Structural Plate Pipe Arch.

The project is shown on a two-page set of plans titled "Washington County Bridge #C-239," prepared by Deborah Donohue, P.E, and dated September 2025 (Project Plans)

A reduced-scale copy of the Project Plans for the project is attached to this certificate for easy reference. The original, full-scale maps and plans described in this paragraph are the official plans for the project, with copies available upon request from Adirondack Park Agency headquarters in Ray Brook, New York.


CONDITIONS

1. This permit is binding on the permittee(s) and all contractors undertaking all or a portion of the project authorized herein. Copies of this certificate and Project Plans shall be furnished by the permittee to all contractors prior to undertaking the activities authorized herein.
2. This certificate authorizes minor regulated activities in a freshwater wetland as depicted and described in the Project Plans. Any change to the location, dimensions, materials, or other aspect of the activities authorized herein shall require prior written Agency authorization.
3. Prior to construction, including clearing and grubbing, temporary erosion and sediment control measures shall be installed and maintained as depicted and described in the Project Plans. All silt fence shall be properly installed with the bottom buried at a depth of at least 4 inches. Once the site has been stabilized, silt fence and any other temporary erosion and sediment controls shall be completely removed.
4. All site restoration activities depicted and described in the Project Plans shall be implemented within three days of project completion, and in accordance with the approved implementation schedule.
5. The permittee shall notify the Agency in writing within five business days after the work authorized by this Certificate including any required restoration of temporary wetland impacts has been successfully completed. Written notification shall include color photographs which clearly show the completed work and site restoration and identify the date and location that the photographs were taken.
6. The authorized work shall be scheduled and conducted during drier periods (not during major storm events, spring runoff, and thawing conditions) to avoid and minimize erosion of soils and to prevent silting and muddying of wetlands or surface waterbodies.
7. No mechanized equipment shall be driven in wetlands unless expressly authorized herein. Every effort shall be made to work from upland areas and to minimize disturbances to areas adjacent to wetlands. Only tracked equipment shall be used in wetlands. Vehicular access in wetlands shall be under frozen conditions when possible.

8. Wetland disturbance including grading and grubbing of stumps and roots shall be limited to the area depicted and described on the Project Plans.
9. No waste disposal, material or excavation stockpiling, or de-watering discharge shall occur in or within 100 feet of wetlands unless specifically authorized in the Project Plans. Clean water bypass shall be discharged back to freshwater wetlands in a manner that limits or prevents erosion, sedimentation, and particle suspension.
10. When brought from off-site, all equipment, including but not limited to trucks, excavators, tractors, etc., and hand excavation tools such as shovels, rakes, and picks, to be used on the project site shall be clean and free of soil, mud, or other similar material. If washed on the project site, equipment shall be washed in one location to prevent the distribution of propagules among different wash sites. All construction equipment and vehicles operating in areas that may contain existing invasive species shall be thoroughly cleaned prior to moving to other areas.
11. Any cutting of vegetation along the shorelines of navigable waterbodies shall be in conformance with the Shoreline Restrictions of Section 806 of the Adirondack Park Agency Act. A copy of the Shoreline Restrictions or the Citizen's Guide is available upon request.
12. All tree cutting and/or vegetation removal shall be limited to the area depicted and described on the Project Plans. All cut vegetation shall be immediately removed from the wetland and adjacent area upon completion of the activity.
13. Existing pipe and box culverts shall be replaced at their existing location unless structure relocation or realignment is specifically authorized herein. Replacement culverts and any associated scour protection must be installed so that they do not constitute a barrier to upstream movement of fish and other aquatic species.
14. All culverts with closed bottoms (including round culvert pipes) must be appropriately embedded. Round culverts must be installed with at least 20% of the culverts vertical height is embedded below the existing wetland substrate.
15. Native soil material or wetland substrate shall be placed for culvert embedding and spread evenly throughout the bottom of the new culvert where appropriate.
16. New or replacement culverts shall be installed so as to preserve the pre-construction water levels unless specifically authorized herein and shall not inhibit the natural movement of fish or other aquatic species.
17. Water control structures shall be of the type and size and shall be placed in such a manner so as to not impair surface water flow into or out of the wetland.
18. Water control structures shall be constructed of non-erodible materials and located in such a manner so as to prevent its dispersion or movement by normal or high water flows.


CERTIFICATE issued this 9th day
of October, 2025.

ADIRONDACK PARK AGENCY

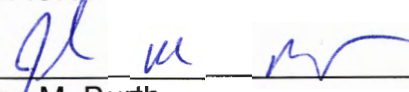
BY: 
John M. Burth
Deputy Director, Regulatory Programs

STATE OF NEW YORK
COUNTY OF ESSEX

On the 9th day of October in the year 2025, before me, the undersigned, a Notary Public in and for said State, personally appeared John M. Burth, personally known to me or proved to me on the basis of satisfactory evidence to be the individual whose name is subscribed to the within instrument and acknowledged to me that they executed the same in their capacity, and that by their signature on the instrument, the individual, or the person upon behalf of which the individual acted, executed the instrument.

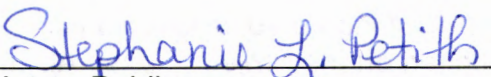
Notary Public

STEPHANIE PETITH
Notary Public, State of New York
Reg. No. 01PE6279890
Qualified in Essex County
Commission Expires April 15, 2029



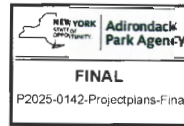


Wetland Cross Section

Washington County Bridge #C-239

SCALE: 1"=15'

Key	Material
	Select Fill
	#2 Crushed Stone
	Medium Stone Fill
	Native Habitat Mix ERNMX-173
	Native Wetland Mix ERNMX-122
	7'-9" x 6' Aluminum Structural Plate Pipe Arch Culvert
	Water

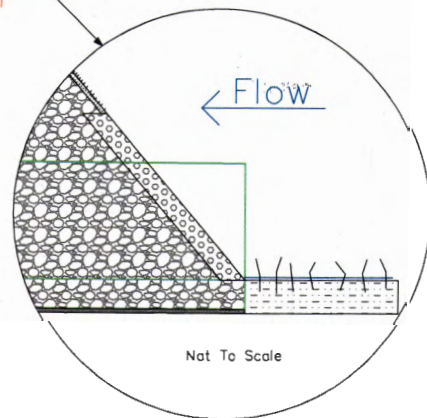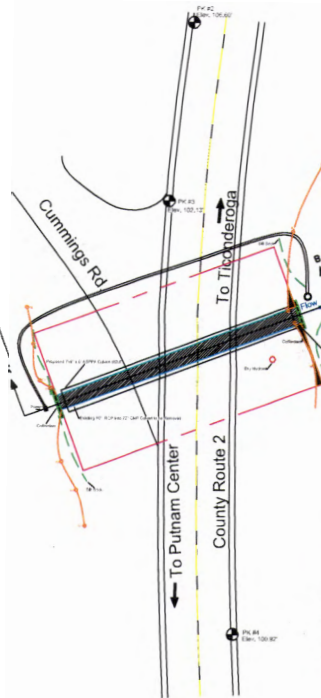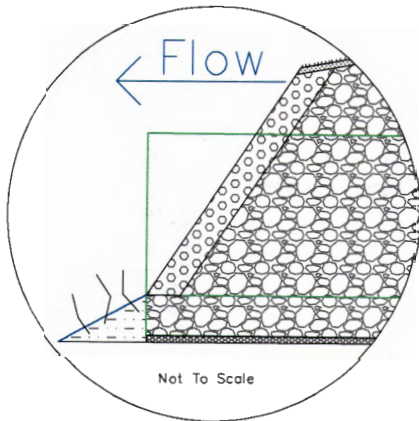

Map of the Replacement of
Washington County Bridge #C-239
 County Route 2 Town of Putnam County of Washington State of New York
Washington County Department of Public Works
 Building A 383 Broadway Fort Edward, New York 12828
 Phone: (518) 746-2440 Fax: (518) 736-2441
 Highways Engineering

Date:	September 2025	Scale:	As Noted	Drawn:	HBM
Drawing:	Wetland Cross Sections	Sheet:	Sheet 1 of 1	Checked:	HR
Project Name:	Engineering/Projects/2026/C-239 CR2	Drawn:	SSSS	Checked:	NA
Design:	Deborah Donohue, P.E.	Drawn:	04-0090	Checked:	NA
Supervisor:	Superintendent of Public Works	Drawn:		Checked:	



Property of Bendoski, Leo Jeffrey
Parcel #5.-2-14

Cummings Rd

PK #3
Elev. 102.13'

To Ticonderoga

County Route 2

Property of
Forgette, Aaron
Parcel #5.-2-11

Site Plan

Washington County Bridge #C-233

SCALE:
1"=15'

Stream Measurements		Individual Measurements	
Upstream Average	Feet	6.16'	5.5', 6.3', 6.7'
Downstream Average	N/A	N/A	Outlet pool then tapers back to stream

Key	Description	Cu Yd.	Feet	Notes
---	Ordinary High Water Mark	---	---	---
---	Length of Stream Disturbance	---	86	---
---	Amount of Fill Placed Below OHWM	17.62	---	Permanent Fill inside proposed structure
---	APA Flagged Wetland Boundary	---	---	---

Key	Description	Sq Ft.	Acres	Impact to Waters	Wetlands Restoration	Impact	Restoration Work
---	Total Excavated Area	4,214	0.0967	N	N/A	Permanent	Restored to Grade
---	Area Affected Below OHWM	473	0.0109	N	N/A	Permanent	---
---	Temporary Wetland Impact	20	0.0005	N	Yes	Temporary	Wetland Seed Mix
---	Permanent Wetland Impact	29.3	0.0007	N	No	Permanent	---

Property of Forgette, Aaron
Parcel #5.-2-11.1



Washington County
County Route 2
Washington County Department of Public Works
Building A
Phone: (518) 746-2840
Fax: (518) 746-2441
Engineering

Map of the Replacement of
Washington County Bridge #C-239
Town of Putnam
County of Washington
State of New York

Date: March 2025
Scale: As Shown
Sheet: 1 of 3
Project Name: Engineering Project #2025-022
DC: Deborah Donohue, P.E.
Superintendent of Public Works
Date: 04-08-2025
Time: 10:00 AM
Location: Washington County, New York
Project: Replacement of Washington County Bridge #C-239