

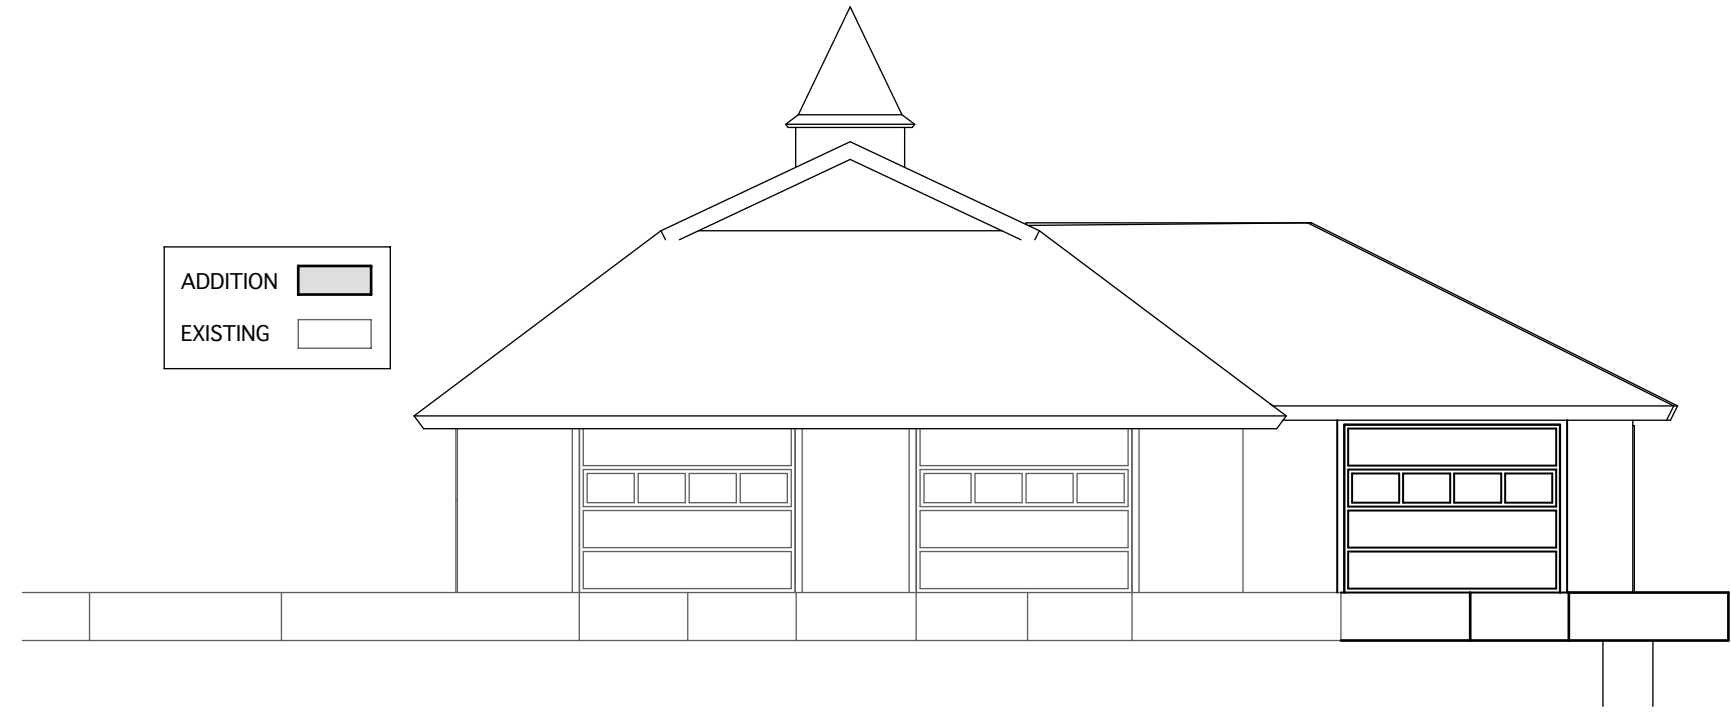


RECEIVED
Date: February 16, 2022

ADDITION 
EXISTING 



15'-5"

ADIRONDACK DESIGN

HAWKINS BOATHOUSE ADDITION

SPITFIRE LAKE, NY

DATE	1/7/22	REVISIONS	1/8" = 1'-0"	SCALE	A-2.0
------	--------	-----------	--------------	-------	-------

© COPYRIGHT