

THIS IS A TWO-SIDED DOCUMENT

 NEW YORK STATE Adirondack Park Agency PO Box 99 · 1133 NYS Route 86 Ray Brook, NY 12977 Tel: (518) 891-4050 www.apa.ny.gov	APA General Permit/Order 2024G-1	Permit #: 2025-0089
	Certificate for Certain Minor Regulated Activities in APA Jurisdictional Freshwater Wetlands	

This certificate under General Permit 2024G-1 is granted to the Essex County Department of Public Works authorizing a minor regulated activity in a freshwater wetland pursuant to the Freshwater Wetlands Act (Environmental Conservation Law, Article 24) and the Adirondack Park Agency Act (Executive Law, Article 27, including Section 809(13)(e)), in an area classified Hamlet by the Official Adirondack Park Land Use and Development Plan as described in the application received by the Agency on April 30, 2025 and as depicted on the attached reduced-scale Project Plans. The project site is in the Town of Jay, Essex County.

The project shall not be undertaken or continued unless the project authorized herein, including site restoration is completed within four years of the date of issuance of this certification.

This certificate does not convey any right to trespass upon the lands or interfere with the riparian rights of others in order to undertake the authorized project, nor does it authorize the impairment of any easement, right, title, or interest in real or personal property.

Nothing contained in this certificate shall be construed to satisfy any legal obligations of the permittee to comply with all applicable laws and regulations or to obtain any governmental approval or permit from any entity other than the Agency, whether federal, state, regional, or local.

Failure to comply with this general permit and approved attached Project Plans is a violation and may subject the project sponsor, successors and assigns to civil penalties and other legal proceedings, including modification, suspension or revocation of the permit.

PROJECT SITE

The project site is located on Sheldrake Road over the East Branch AuSable River in an area classified Hamlet on the Adirondack Park Land Use and Development Plan Map.

The project site contains shoreline on the East Branch AuSable River and is located within the designated East Branch AuSable River Recreational River area. The project site also contains wetlands to the north and south of the existing bridge along the East Branch AuSable River. Additional wetlands not described herein or depicted on the Project Plans may be located on or adjacent to the project site.

PROJECT DESCRIPTION AS PROPOSED

The project as conditionally approved herein involves the rehabilitation of the concrete abutments for the existing Sheldrake Road bridge.

The project is shown on the following maps, plans, and reports (Project Plans):

- A two-page document titled, "Sheldrake Road over Ausable River Bridge Rehabilitation," received by the Agency on April 30, 2025 (Project Narrative);
- Nine-page plan titled, "Bridge Rehabilitation Plan," prepared by H&T Engineering, PLLC, dated March 2025 (Engineered Plans); and
- One-sheet plan titled, "Erosion & Sediment Control Plan & Details," prepared by H&T Engineering, PLLC, dated February 2025 (Erosion & Sediment Plan).

A reduced-scale copy of Page 2 of the Engineered Plans and the Erosion & Sediment Plan for the project is attached to this certificate for easy reference. The original, full-scale maps and plans described in this paragraph are the official plans for the project, with copies available upon request from Adirondack Park Agency headquarters in Ray Brook, New York.

CONDITIONS

1. This permit is binding on the permittee(s) and all contractors undertaking all or a portion of the project authorized herein. Copies of this certificate and Project Plans shall be furnished by the permittee to all contractors prior to undertaking the activities authorized herein.
2. This certificate authorizes minor regulated activities in a freshwater wetland as depicted and described in the Project Plans. Any change to the location, dimensions, materials, or other aspect of the activities authorized herein shall require prior written Agency authorization.
3. Prior to construction, including clearing and grubbing, temporary erosion and sediment control measures shall be installed and maintained as depicted and described in the Project Plans. All silt fence shall be properly installed with the bottom buried at a depth of at least 4 inches. Once the site has been stabilized, silt fence and any other temporary erosion and sediment controls shall be completely removed.
4. All site restoration activities depicted and described in the Project Plans shall be implemented within three days of project completion, and in accordance with the approved implementation schedule.
5. The permittee shall notify the Agency in writing within five business days after the work authorized by this certificate has been successfully completed. Written notification shall include color photographs which clearly show the completed work and site restoration and identify the date and location that the photographs were taken.

6. The authorized work shall be scheduled and conducted during drier periods (not during major storm events, spring runoff, and thawing conditions) to avoid and minimize erosion of soils and to prevent silting and muddying of wetlands or surface waterbodies.
7. No mechanized equipment shall be driven in wetlands unless expressly authorized herein. Every effort shall be made to work from upland areas and to minimize disturbances to areas adjacent to wetlands. Only tracked equipment shall be used in wetlands. Vehicular access in wetlands shall be under frozen conditions when possible.
8. Wetland disturbance including grading and grubbing of stumps and roots shall be limited to the area depicted and described on the Project Plans.
9. No waste disposal, material or excavation stockpiling, or dewatering discharge shall occur in or within 100 feet of wetlands unless specifically authorized in the Project Plans.
10. When brought from off-site, all equipment, including but not limited to trucks, excavators, tractors, etc., and hand excavation tools such as shovels, rakes, and picks, to be used on the project site shall be clean and free of soil, mud, or other similar material. If washed on the project site, equipment shall be washed in one location to prevent the distribution of propagules among different wash sites. All construction equipment and vehicles operating in areas that may contain existing invasive species shall be thoroughly cleaned prior to moving to other areas.
11. Any cutting of vegetation along the shorelines of navigable waterbodies shall be in conformance with the Shoreline Restrictions of Section 806 of the Adirondack Park Agency Act. A copy of the Shoreline Restrictions or the Citizen's Guide is available upon request.
12. All tree cutting and/or vegetation removal shall be limited to the area depicted and described on the Project Plans. All cut vegetation shall be immediately removed from the wetland and adjacent area upon completion of the activity.
13. Any fills required for temporary construction access, detour and work pad facilities shall be of clean, heavy stone fill or other non-erodible material placed on geo-textile fabric up to the mean high water elevation.
14. Temporary construction access, detour and work pad facilities (including necessary fills) shall be located so as to avoid or minimize disturbance of the wetland, and appropriate temporary drainage measures must be taken to maintain pre-construction water flows and water table characteristics.
15. Water control structures shall be of the type and size, and shall be placed in such a manner, so as to not impair surface water flow into or out of the wetland.

16. Water control structures shall be constructed of non-erodible materials, and located in such a manner so as to prevent its dispersion or movement by normal or high water flows.
17. Temporary construction access, detour, and work pad facilities (including necessary fills) shall be entirely removed following completion of construction activities, and the affected and adjacent area successfully restored to its pre-construction condition, including replacement planting of native trees and shrubs.


CERTIFICATE issued this 10th day
of July, 2025.

ADIRONDACK PARK AGENCY

BY: 
John M. Burth
Deputy Director, Regulatory Programs

STATE OF NEW YORK
COUNTY OF ESSEX

On the 10th day of July in the year 2025, before me, the undersigned, a Notary Public in and for said State, personally appeared John M. Burth, personally known to me or proved to me on the basis of satisfactory evidence to be the individual whose name is subscribed to the within instrument and acknowledged to me that they executed the same in their capacity, and that by their signature on the instrument, the individual, or the person upon behalf of which the individual acted, executed the instrument.

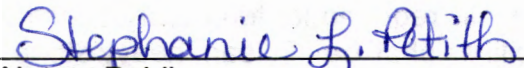
Notary Public

Stephanie L. Petith
Notary Public, State of New York
Reg. No. 01PE6279890
Qualified in Franklin County
Commission Expires April 15, 2029

SHEET NUMBER 2 of 9

LEGEND:


- SILE FENCE, ITEM 200A.13
- COFFERED TYPE 2B, ITEM 551.00.0001 & 551.00.0002
- LUMINOUS CANAL, ITEM 200A.1501
- APPROXIMATE LIMITS OF RETAILING AS OBSERVED BY ROAD
- TEMPORARY CONSTRUCTION ACCESS (CHS 57)
- RETAILING DISTURBANCE (BY 57)
- RETAILING DISTURBANCE (BY 57)

CONCRETE WASHOUT NOTES:

- [illegible]

PLAN

- [illegible]

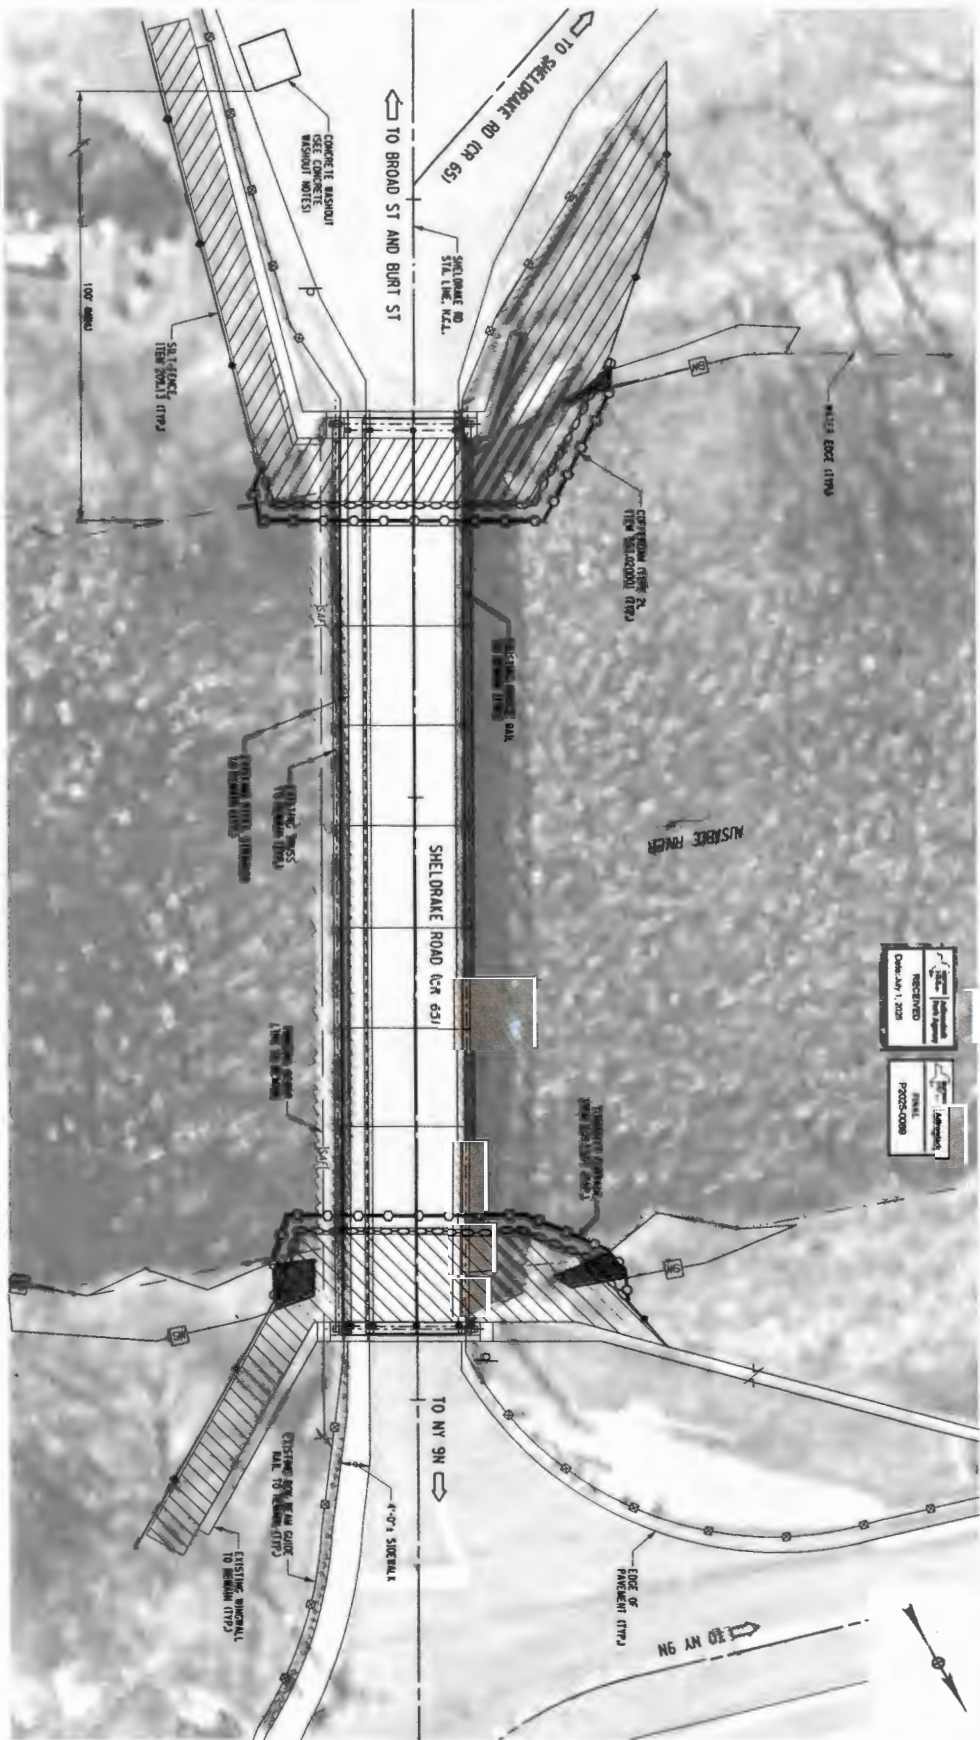

RECEIVED
Date: July 1, 2025

FINAL
P2025-0080

ESC-1 PROJECT NUMBER - 00000000	BRIDGE REHABILITATION PLAN SHELDRAKE ROAD (CR 63) OVER AUSABLE RIVER (BIN 3302080) ESSEX COUNTY, NEW YORK	 H&T Engineering, PLLC 11 And St, Watertown, NY 12189	ESSEX COUNTY DEPARTMENT OF PUBLIC WORKS 8053 US ROUTE 9 ELIZABETHTOWN, NY 12932	NO.	REVISION	DATE	BY
	EROSION & SEDIMENT CONTROL PLAN & DETAILS			DATE: FEBRUARY 2025	H&T No.: 22-073	SCALE: AS NOTED	DESIGNED: ETP