


Ann Christenson
204 Beech Hill Camp Rd
Paul Smiths

Map 1
Project 2025-0220
Project Plan 1 A B

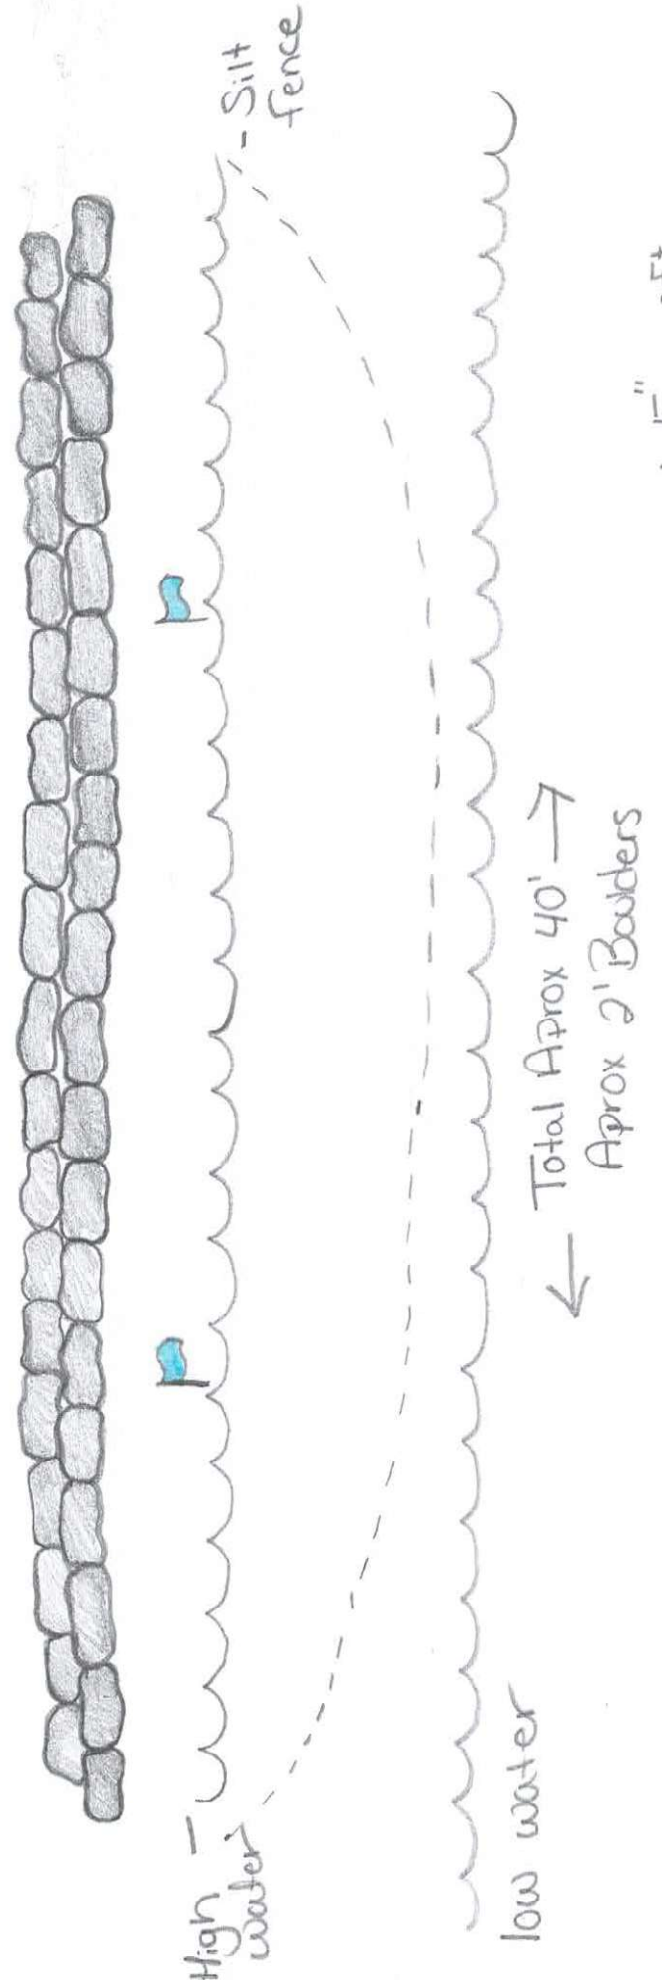

Front View Boulder Seawall




1.5" = 10'±

Ann Christenson
204 Beech Hill Camp rd.
Paul Smiths

Cross View Boulder Seawall

Project 2025-0220
Project Plan 1. A
B

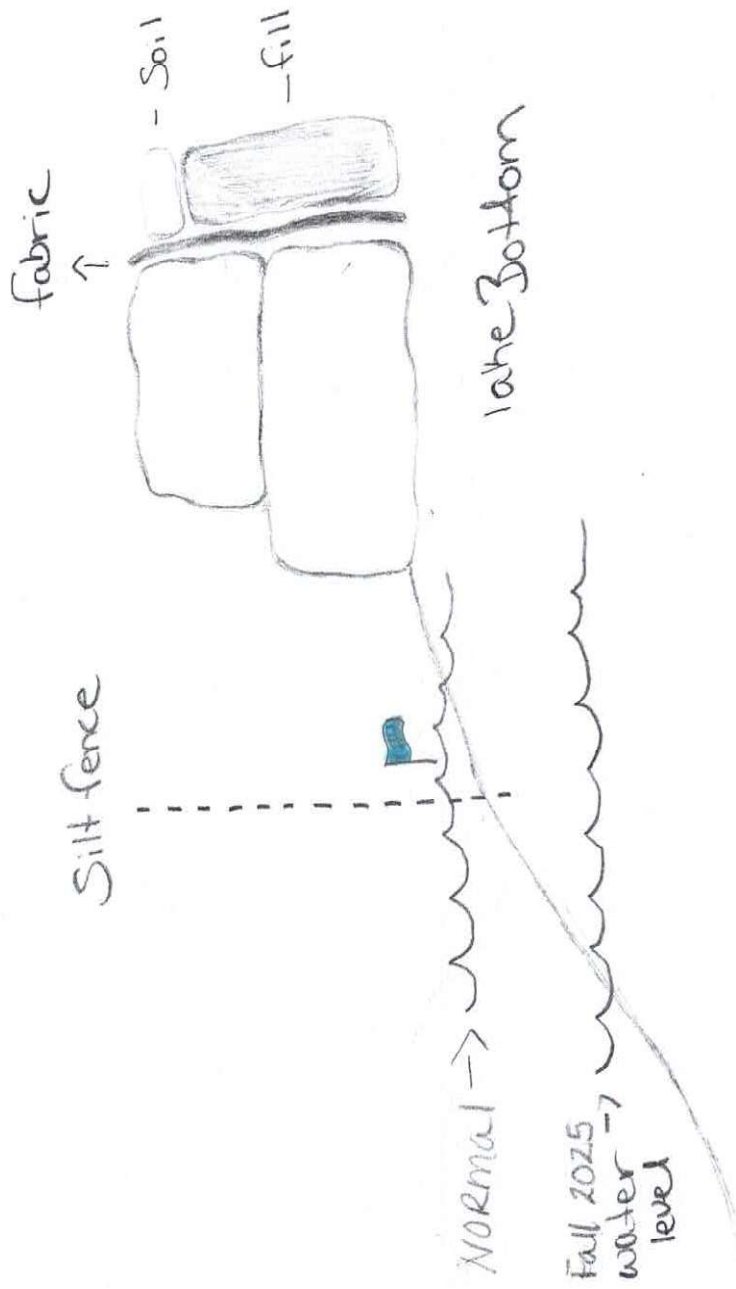

Map 2

3/4" = 1'