






DENOTES AREA OF 100% CLEARING AREA = 28.6± ACRES
DENOTES AREA OF SELECTIVE CLEARING (clearing only as needed – keep as much vegetation as possible) AREA = $23.3\pm$ ACRES
DENOTES AREA TO REMAIN UNCLEARED AREA = .30.1+ ACRES

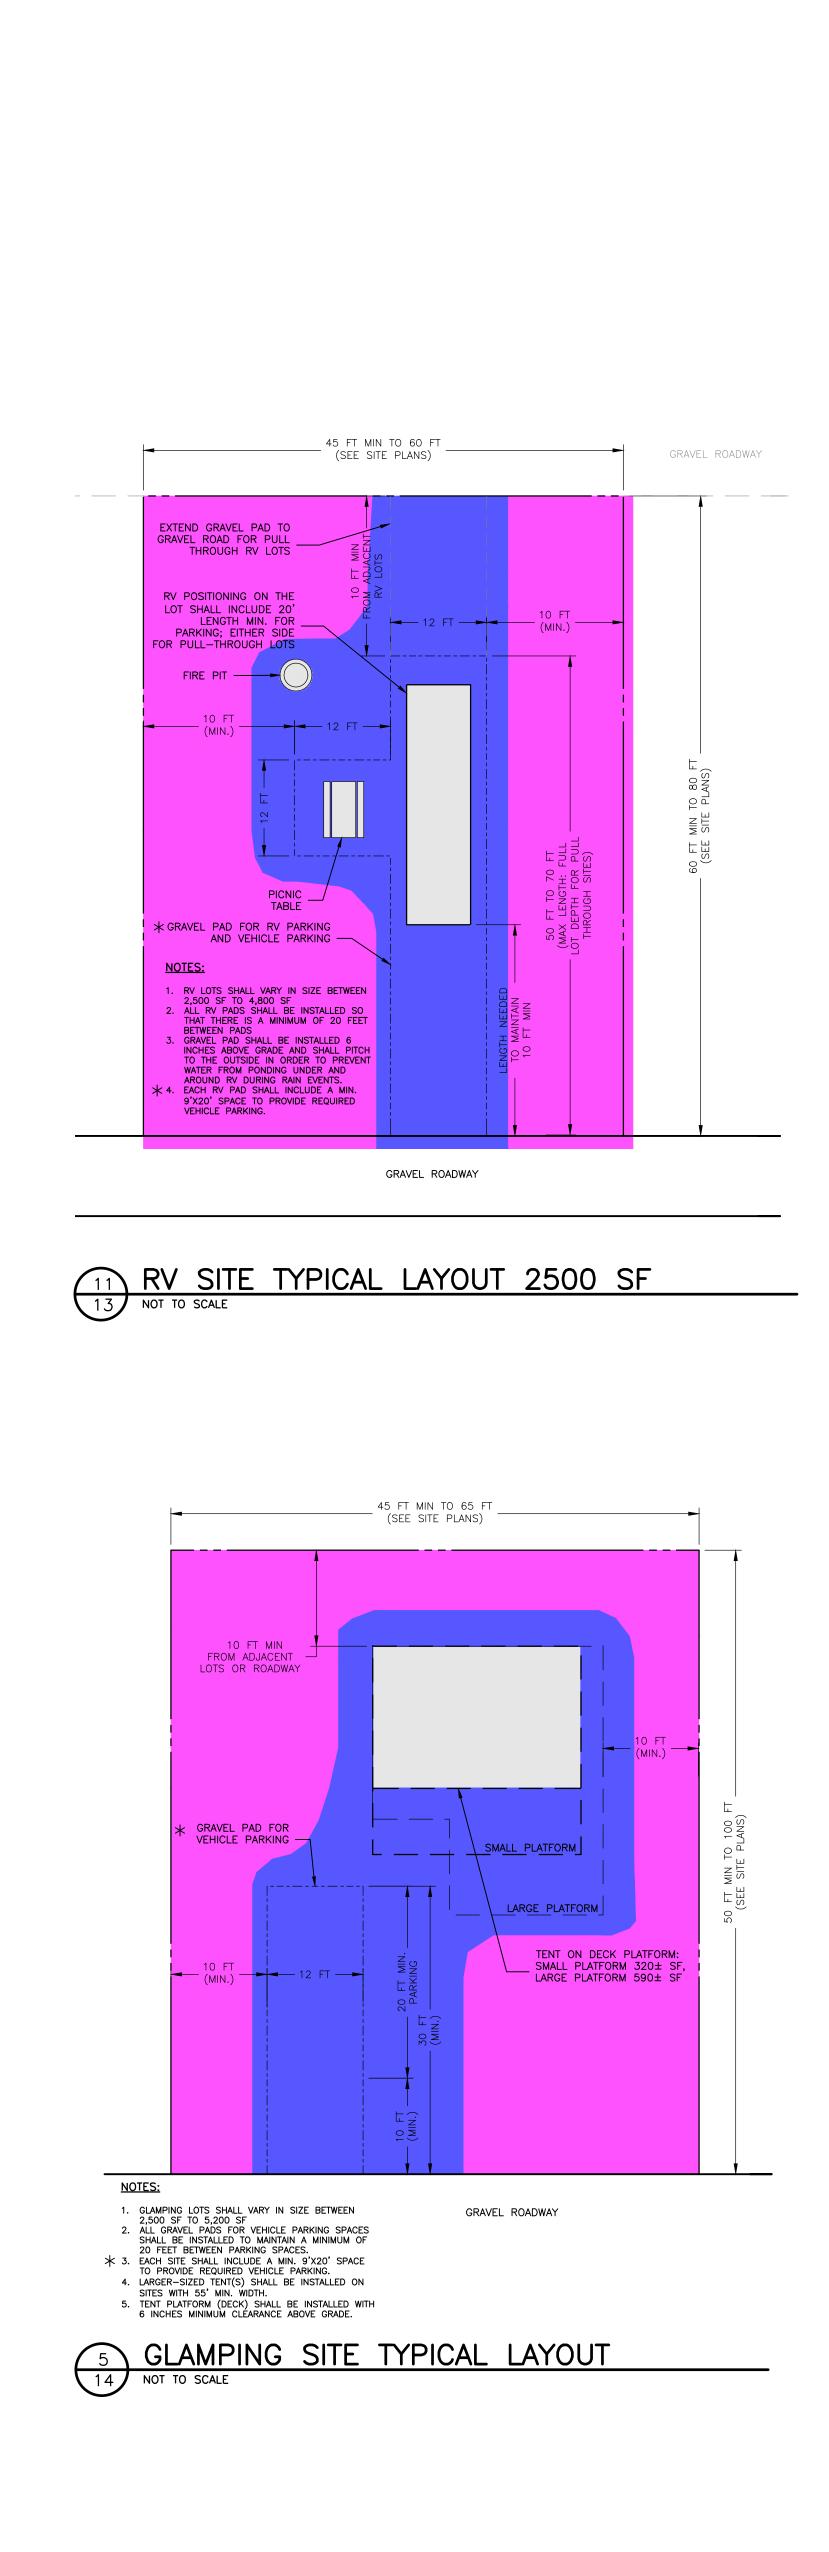

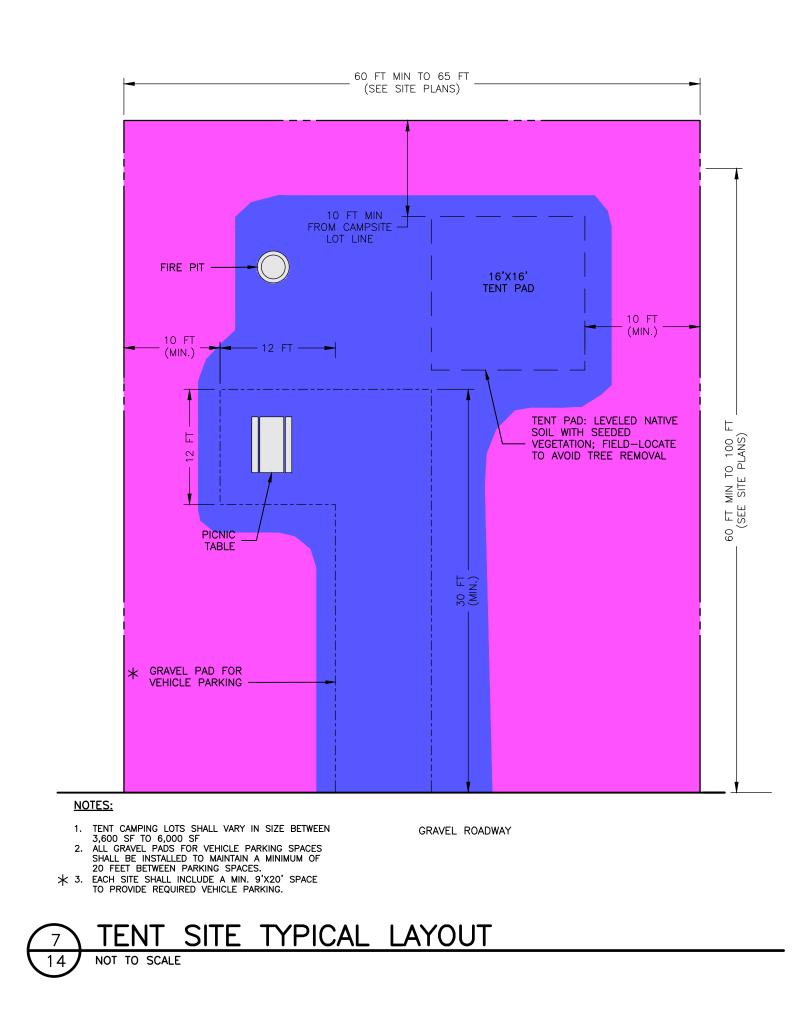


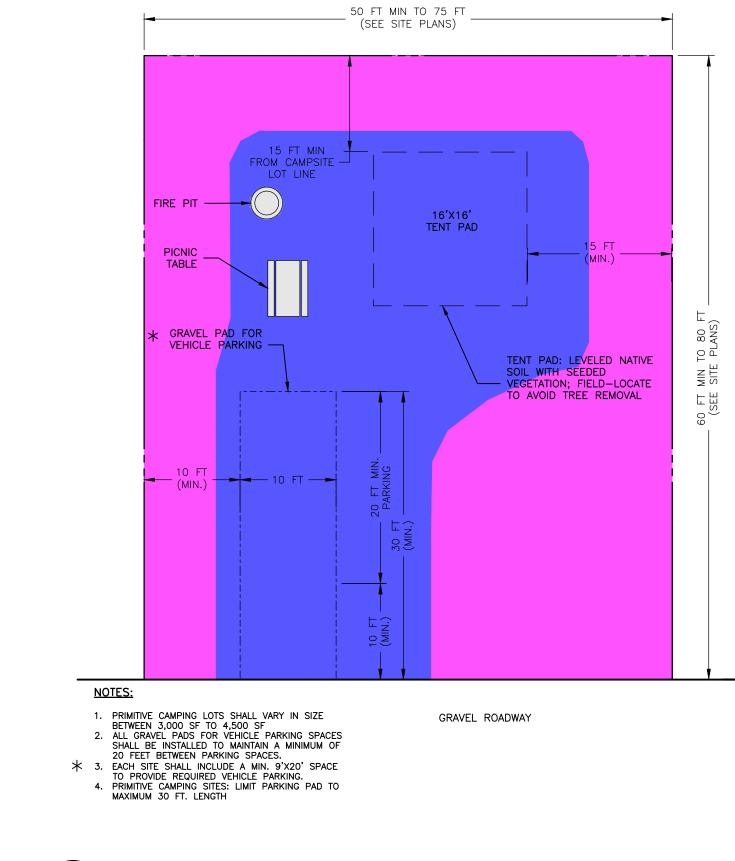

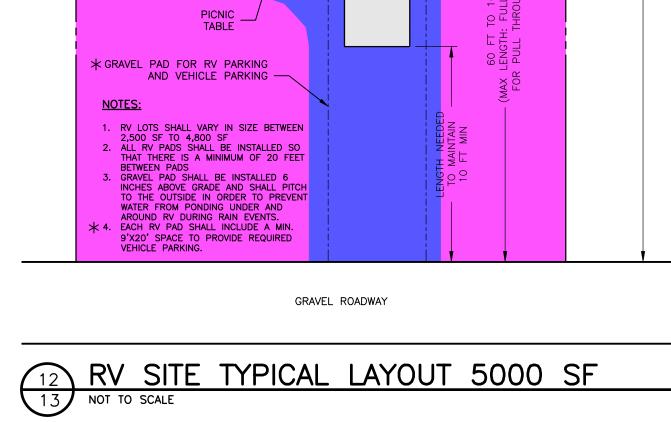

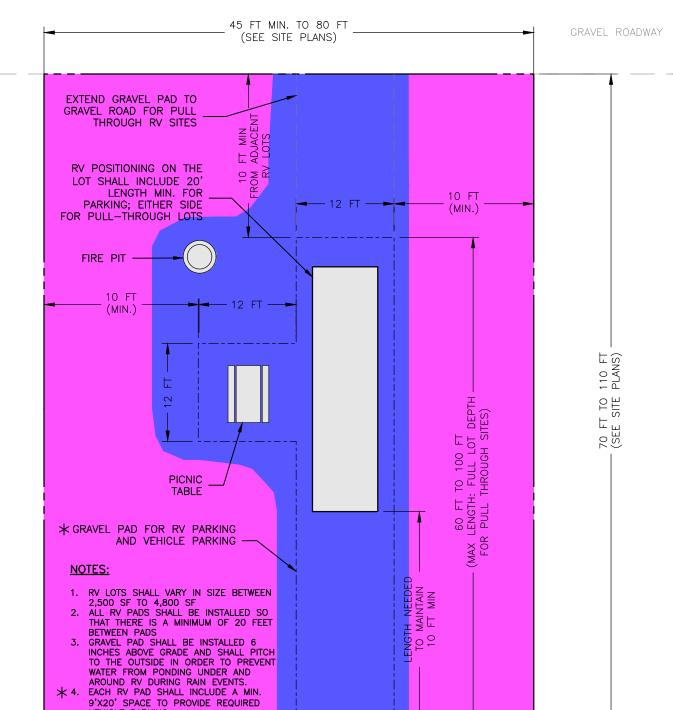

SITE PLAN LEGEND:

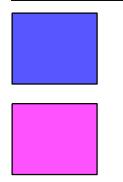

DENOTES		F 100% 28.6±	CLEARING ACRES
	AS NEEDED -		TIVE CLEARING h vegetation as possible) ACRES

8 PRIMITIVE SITE TYPICAL LAYOUT

