
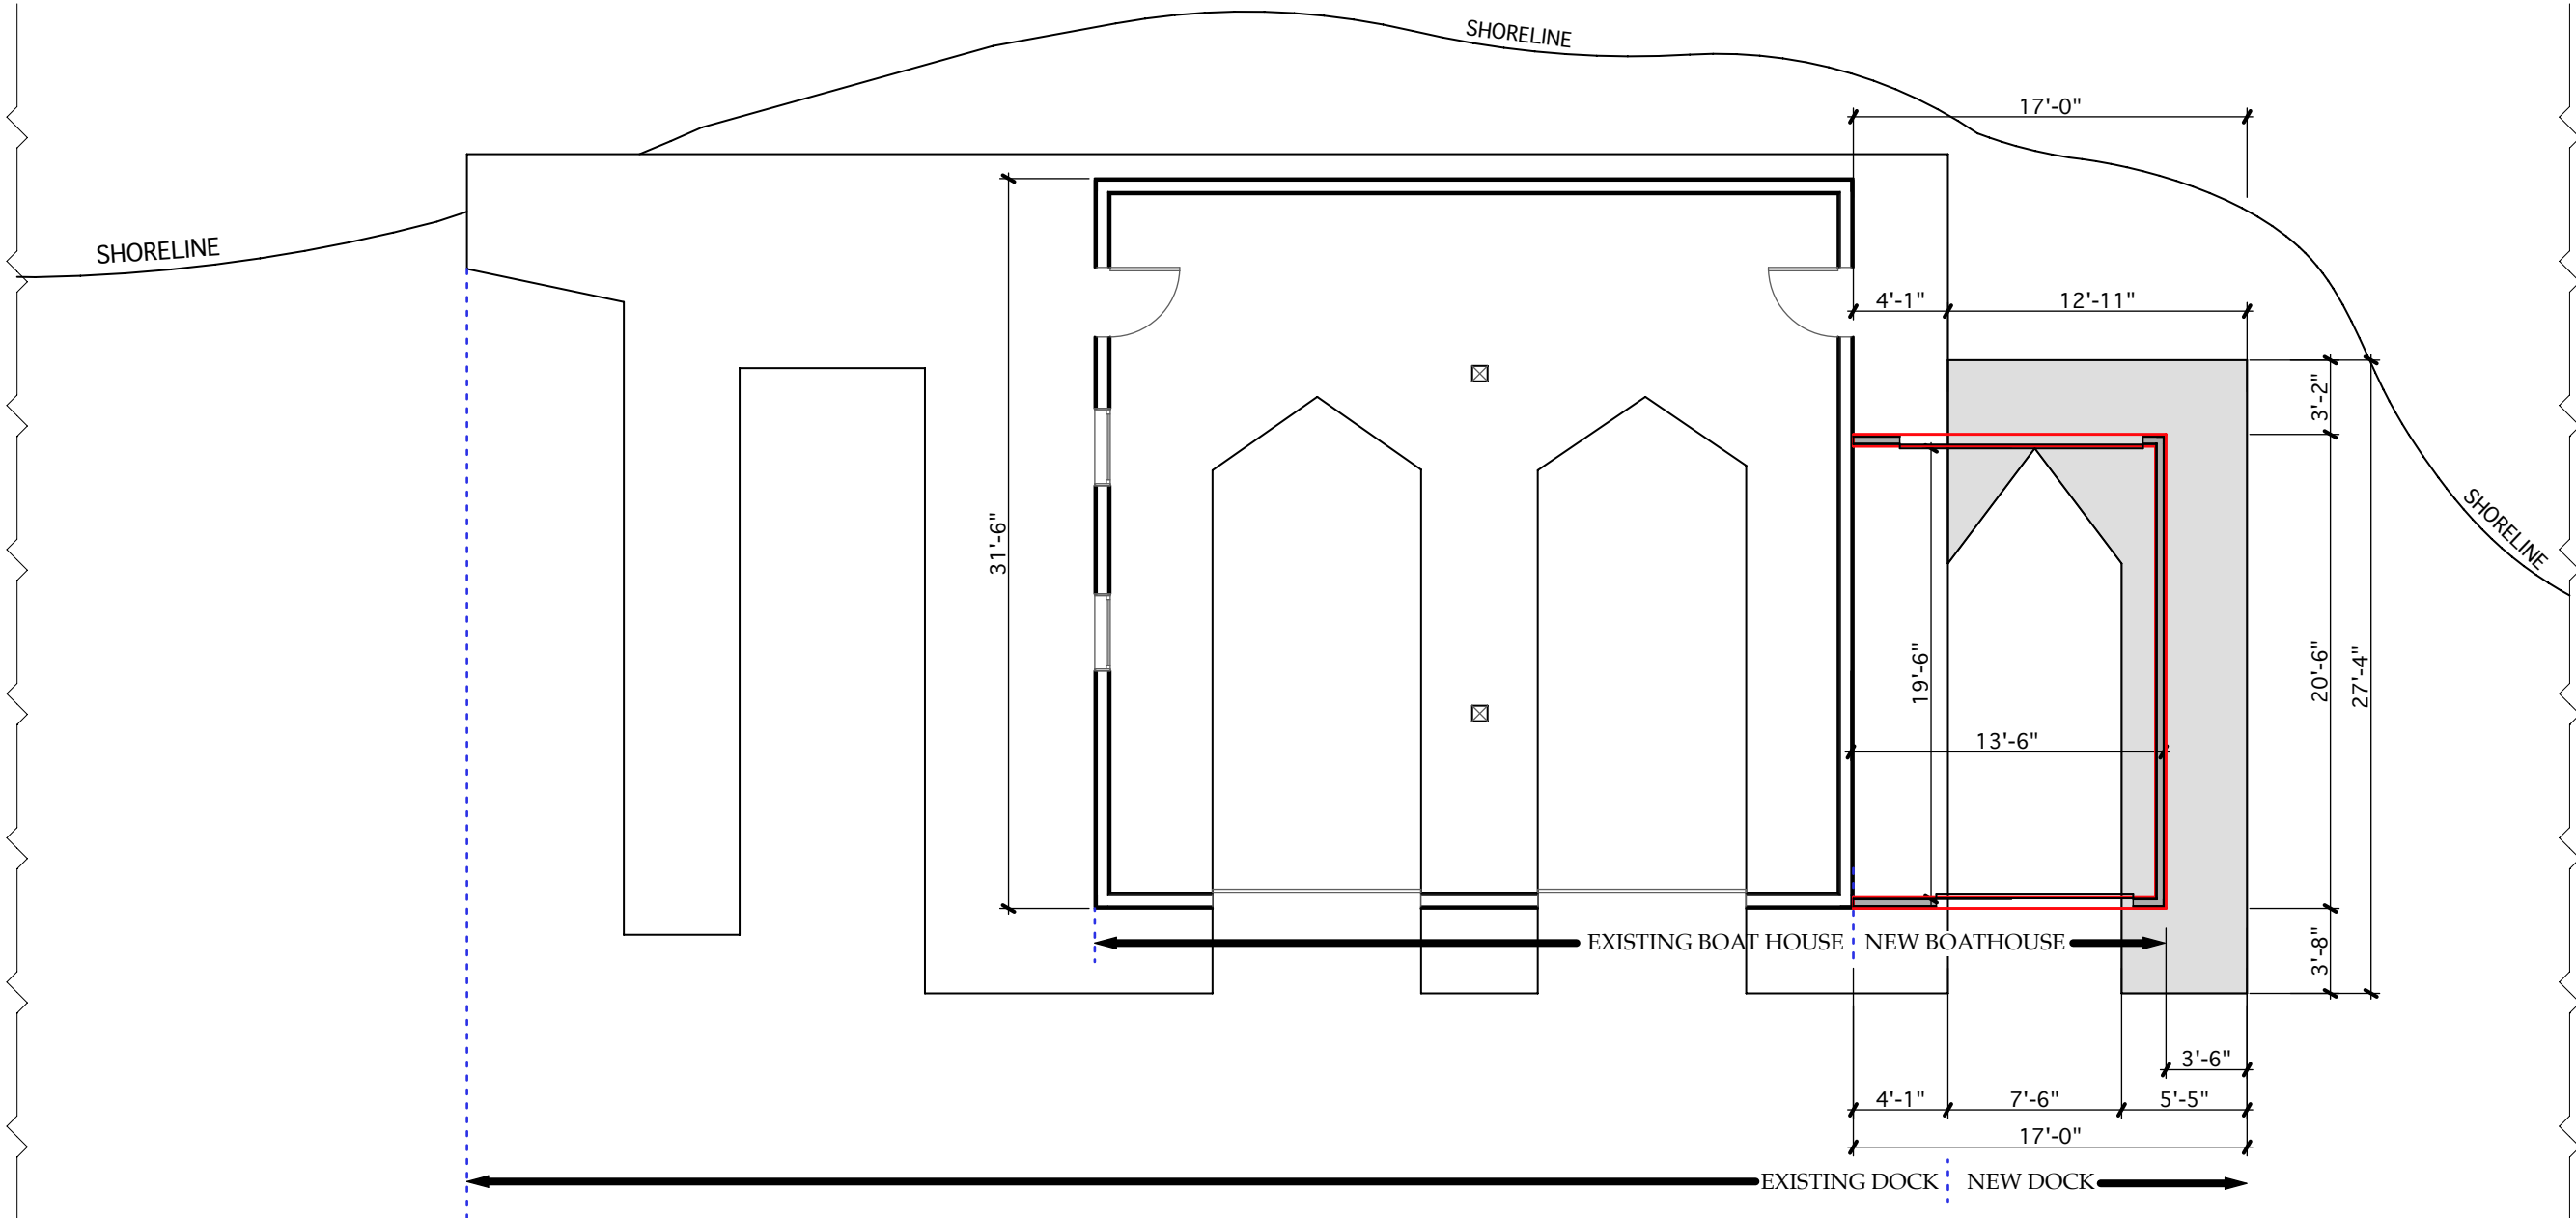


NEW YORK STATE OF OPPORTUNITY
Adirondack Park Agency
RECEIVED
 Date: August 8, 2022

OWNER: ANDREW HAWKINS & LISA WALSH
 LOCATION: SPITFIRE LAKE
 TOWN: BRIGHTON
 COUNTY: FRANKLIN

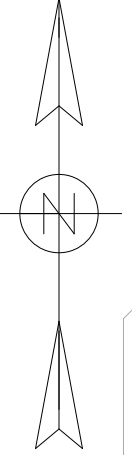

NEW BLDG. ADDITION AREA = 276 SQ.FT.

LEGEND	
NEW WALLS	
EXISTING WALLS	
NEW DOCK	
EXISTING DOCK	

ADIRONDACK DESIGN

HAWKINS NEW BOATHOUSE

SPITFIRE LAKE, NY

DATE: 3/16/21

REVISIONS: 7/25/22, 10/05/21

SCALE: 1/8" = 1'-0"

A-1.0

© COPYRIGHT S. 11x17