


Total Property Area	1,169.6± Acres
Town of Northampton	1,158.7± Acres
Town of Mayfield	10.9± Acres
APA Rural Use Area	579.7± Acres
APA Resource Management Area	589.9± Acres
Total Building Envelope Areas	27.4± Acres

CIVIL & ARCHITECTURAL
ENGINEERING
STEVEN E. SMITH, P.E.
25 WEST FULTON STREET
GLOVERSVILLE, N.Y. 12078
(518) 725-1555

Woodward Lake
Properties, LLC
Woodward Lake Subdivision
Towns of Northampton & Mayfield
Fulton County, NY

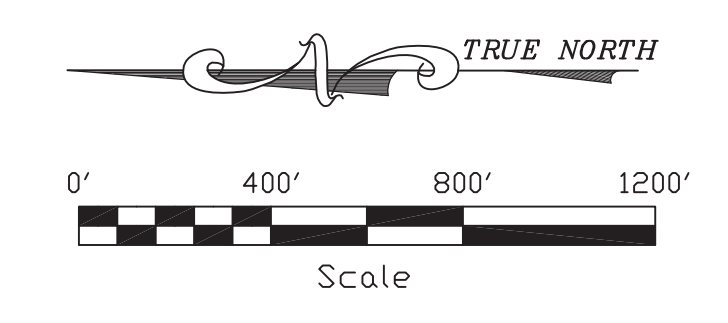


Legend

- Boundary
- Wetlands
- Building Envelope
- Existing Logging Road

**Woodward Lake Subdivision
Building Envelope Areas**

Site/Lot No.	Square Feet	Acres
1	36,775	0.84
2	38,315	0.88
3	26,974	0.62
4	36,107	0.83
5	42,249	0.97
6	44,774	1.03
7	40,821	0.94
8	63,851	1.47
9	44,967	1.03
10	30,634	0.70
11	48,402	1.11
12	23,042	0.53
13	28,392	0.65
14	39,286	0.90
15	33,917	0.78
16	23,028	0.53
17	26,025	0.60
18	54,101	1.24
19	34,042	0.78
20	54,953	1.26
21	Existing	Existing
22	40,762	0.94
23	17,578	0.40
24	31,134	0.71
25	34,144	0.78
26	32,659	0.75
27	39,992	0.92
28	32,993	0.76
29	36,099	0.83
30	45,630	1.05
31	34,343	0.79
32	44,092	1.01
33	33,416	0.77
Totals	1,193,497	27.40

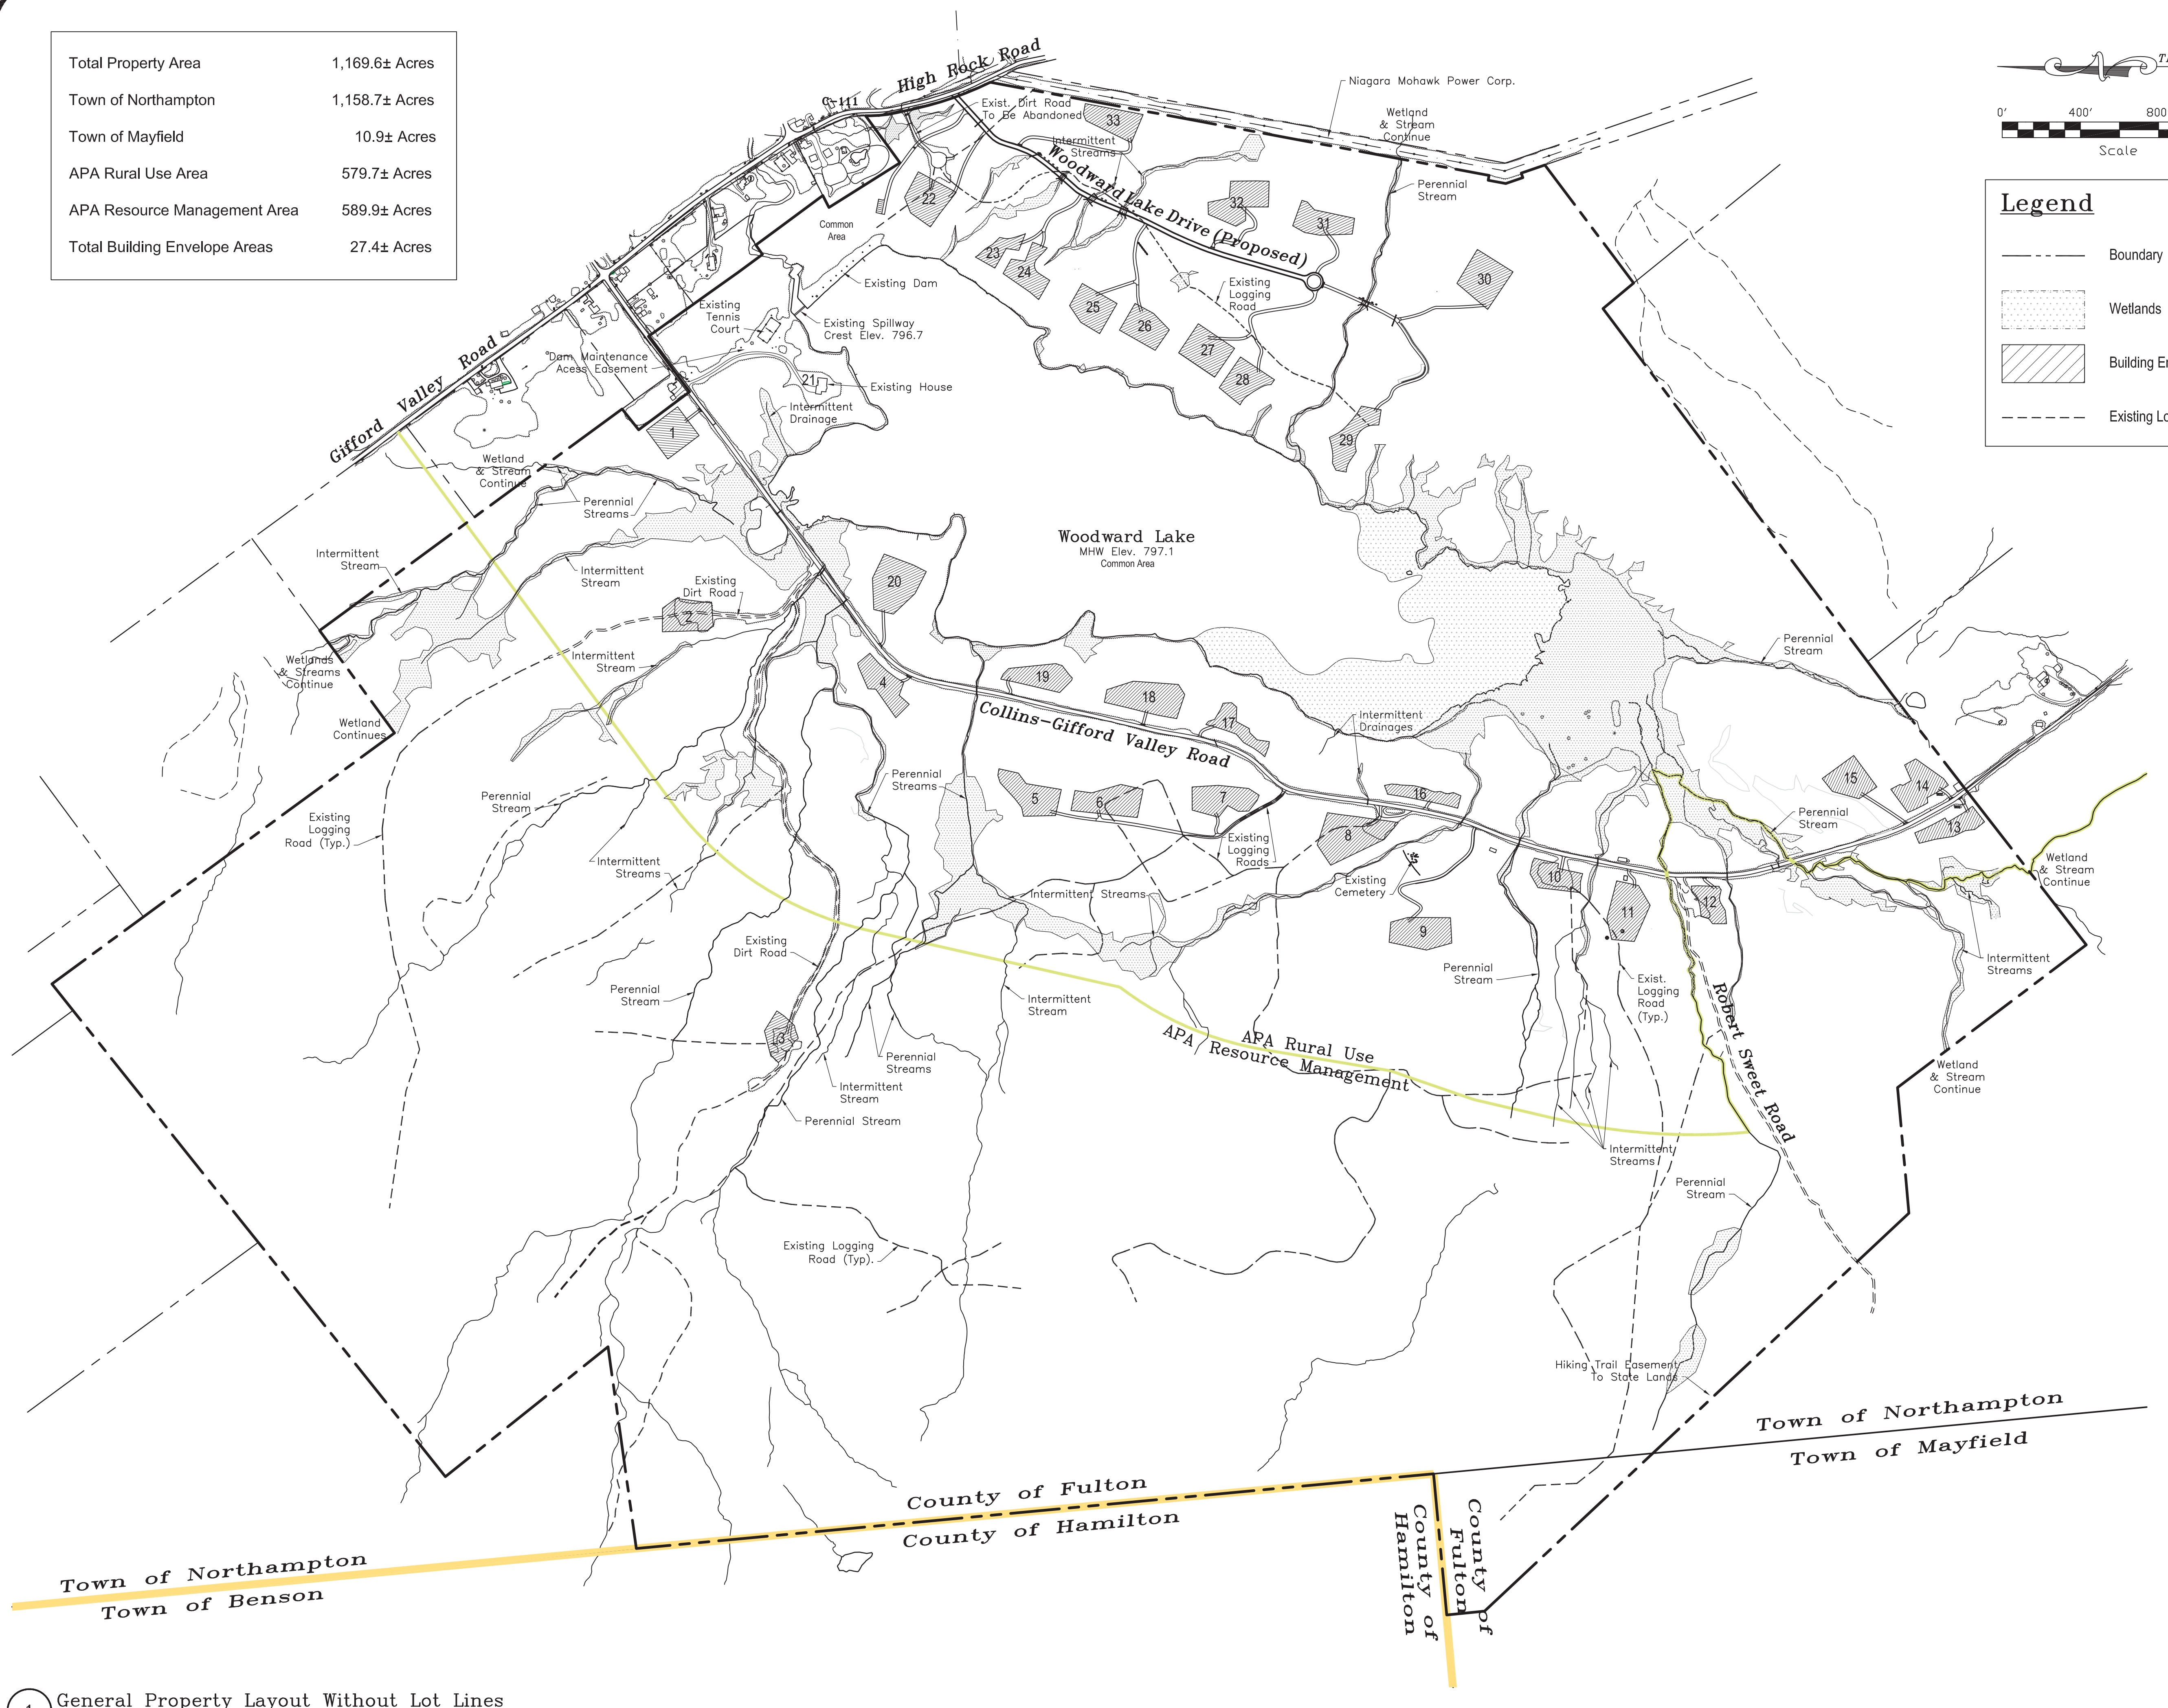

RECEIVED
Date: January 21, 2021

Copyright by Steven E. Smith, 2020
All Rights Reserved
It is a violation for any person to alter the plan in any way, unless acting under the direction of an appropriately licensed person.

SHEET NAME:
APA Subdivision Application
General Property Layout
Without Lot Lines

PAGE:
G-100