


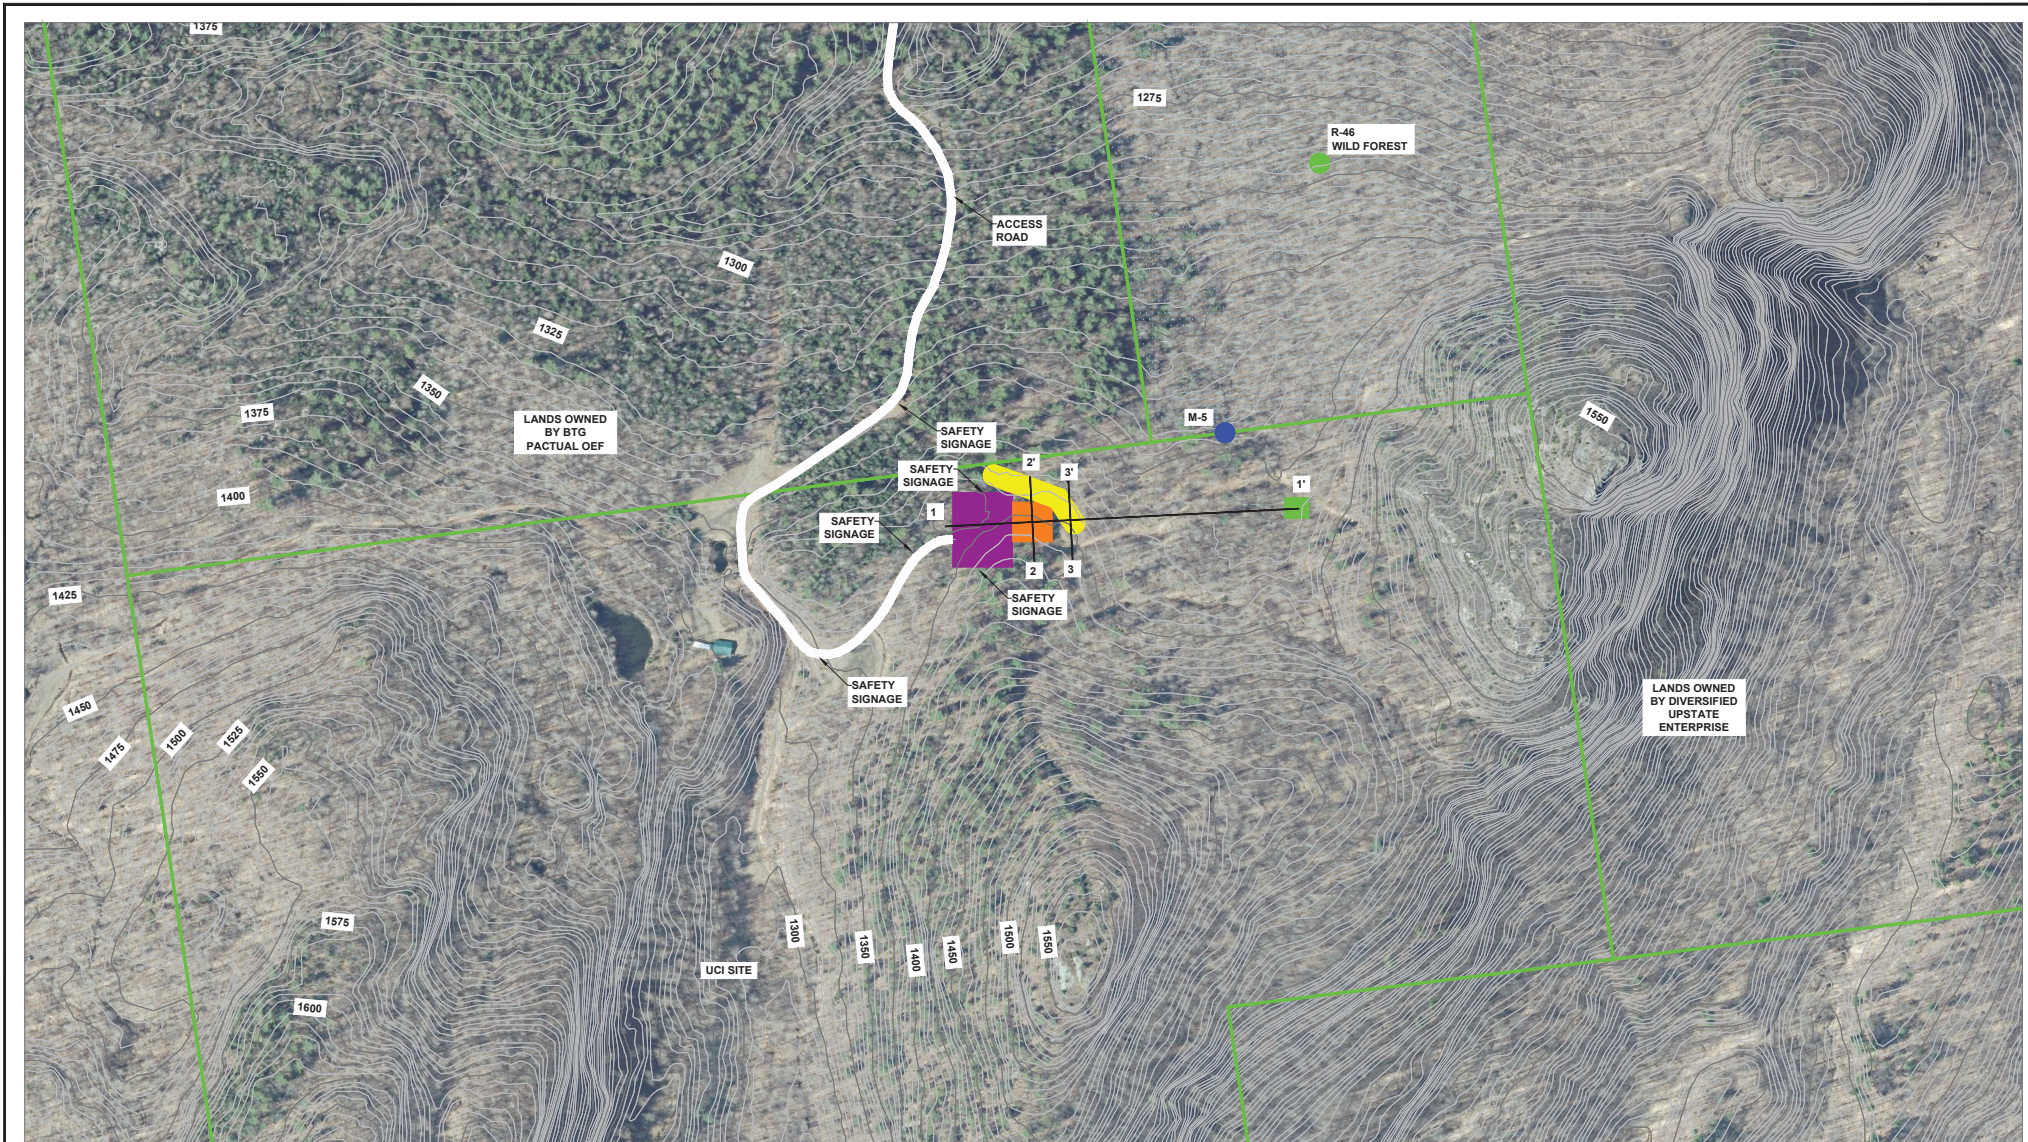

- LEGEND:**
- PROPERTY LINES
 - MONITORING LOCATION PROPOGATED SOUND LEVEL
 - RECEPTOR - WILD FOREST
 - CONTROL OPERATION AREA
 - FIRING PAD
 - PROPOSED 13 FT BERM
 - TARGET AREA

NEW YORK
STATE OF OPPORTUNITY

Adirondack Park Agency

RECEIVED

Date: July 10, 2025



DATE	REVISIONS RECORD/DESCRIPTION

THIS DRAWING IS NOT TO
BE USED FOR
ENGINEERING PURPOSES

DRAWN BY:	SAS
DESIGN BY:	SAS
CHECK BY:	TRT
PROJ. NO.:	362.00
SCALE:	AS SHOWN
DATE:	11-11-2024

- DRAWING NOTES:**
- CONTOUR INTERVAL = 5' MINOR, 25' MAJOR.
 - HORIZONTAL DATUM: NAD83 STATE PLAN, NEW YORK EAST, FEET
VERTICAL DATUM: NAVD83, FEET AMSL
 - TOPOGRAPHY BASED ON NYS CLEARINGHOUSE 2017 METADATA. THE ON AERIAL IMAGERY IS FROM THE NYS CLEARINGHOUSE WEBSITE.
 - PROPERTY LINE BY PROVIDED FROM THE ESSEX COUNTY TAX PARCELS.

SITE MAP

UNCONVENTIONAL CONCEPTS, INC.

TOWN OF LEWIS

Bowman

179 RIVER ST
TROY, NY 12180
(518) 270-1620
WWW.BOWMAN.COM

ESSEX COUNTY, NY

FIGURE 2

SHEET 01 OF 02