



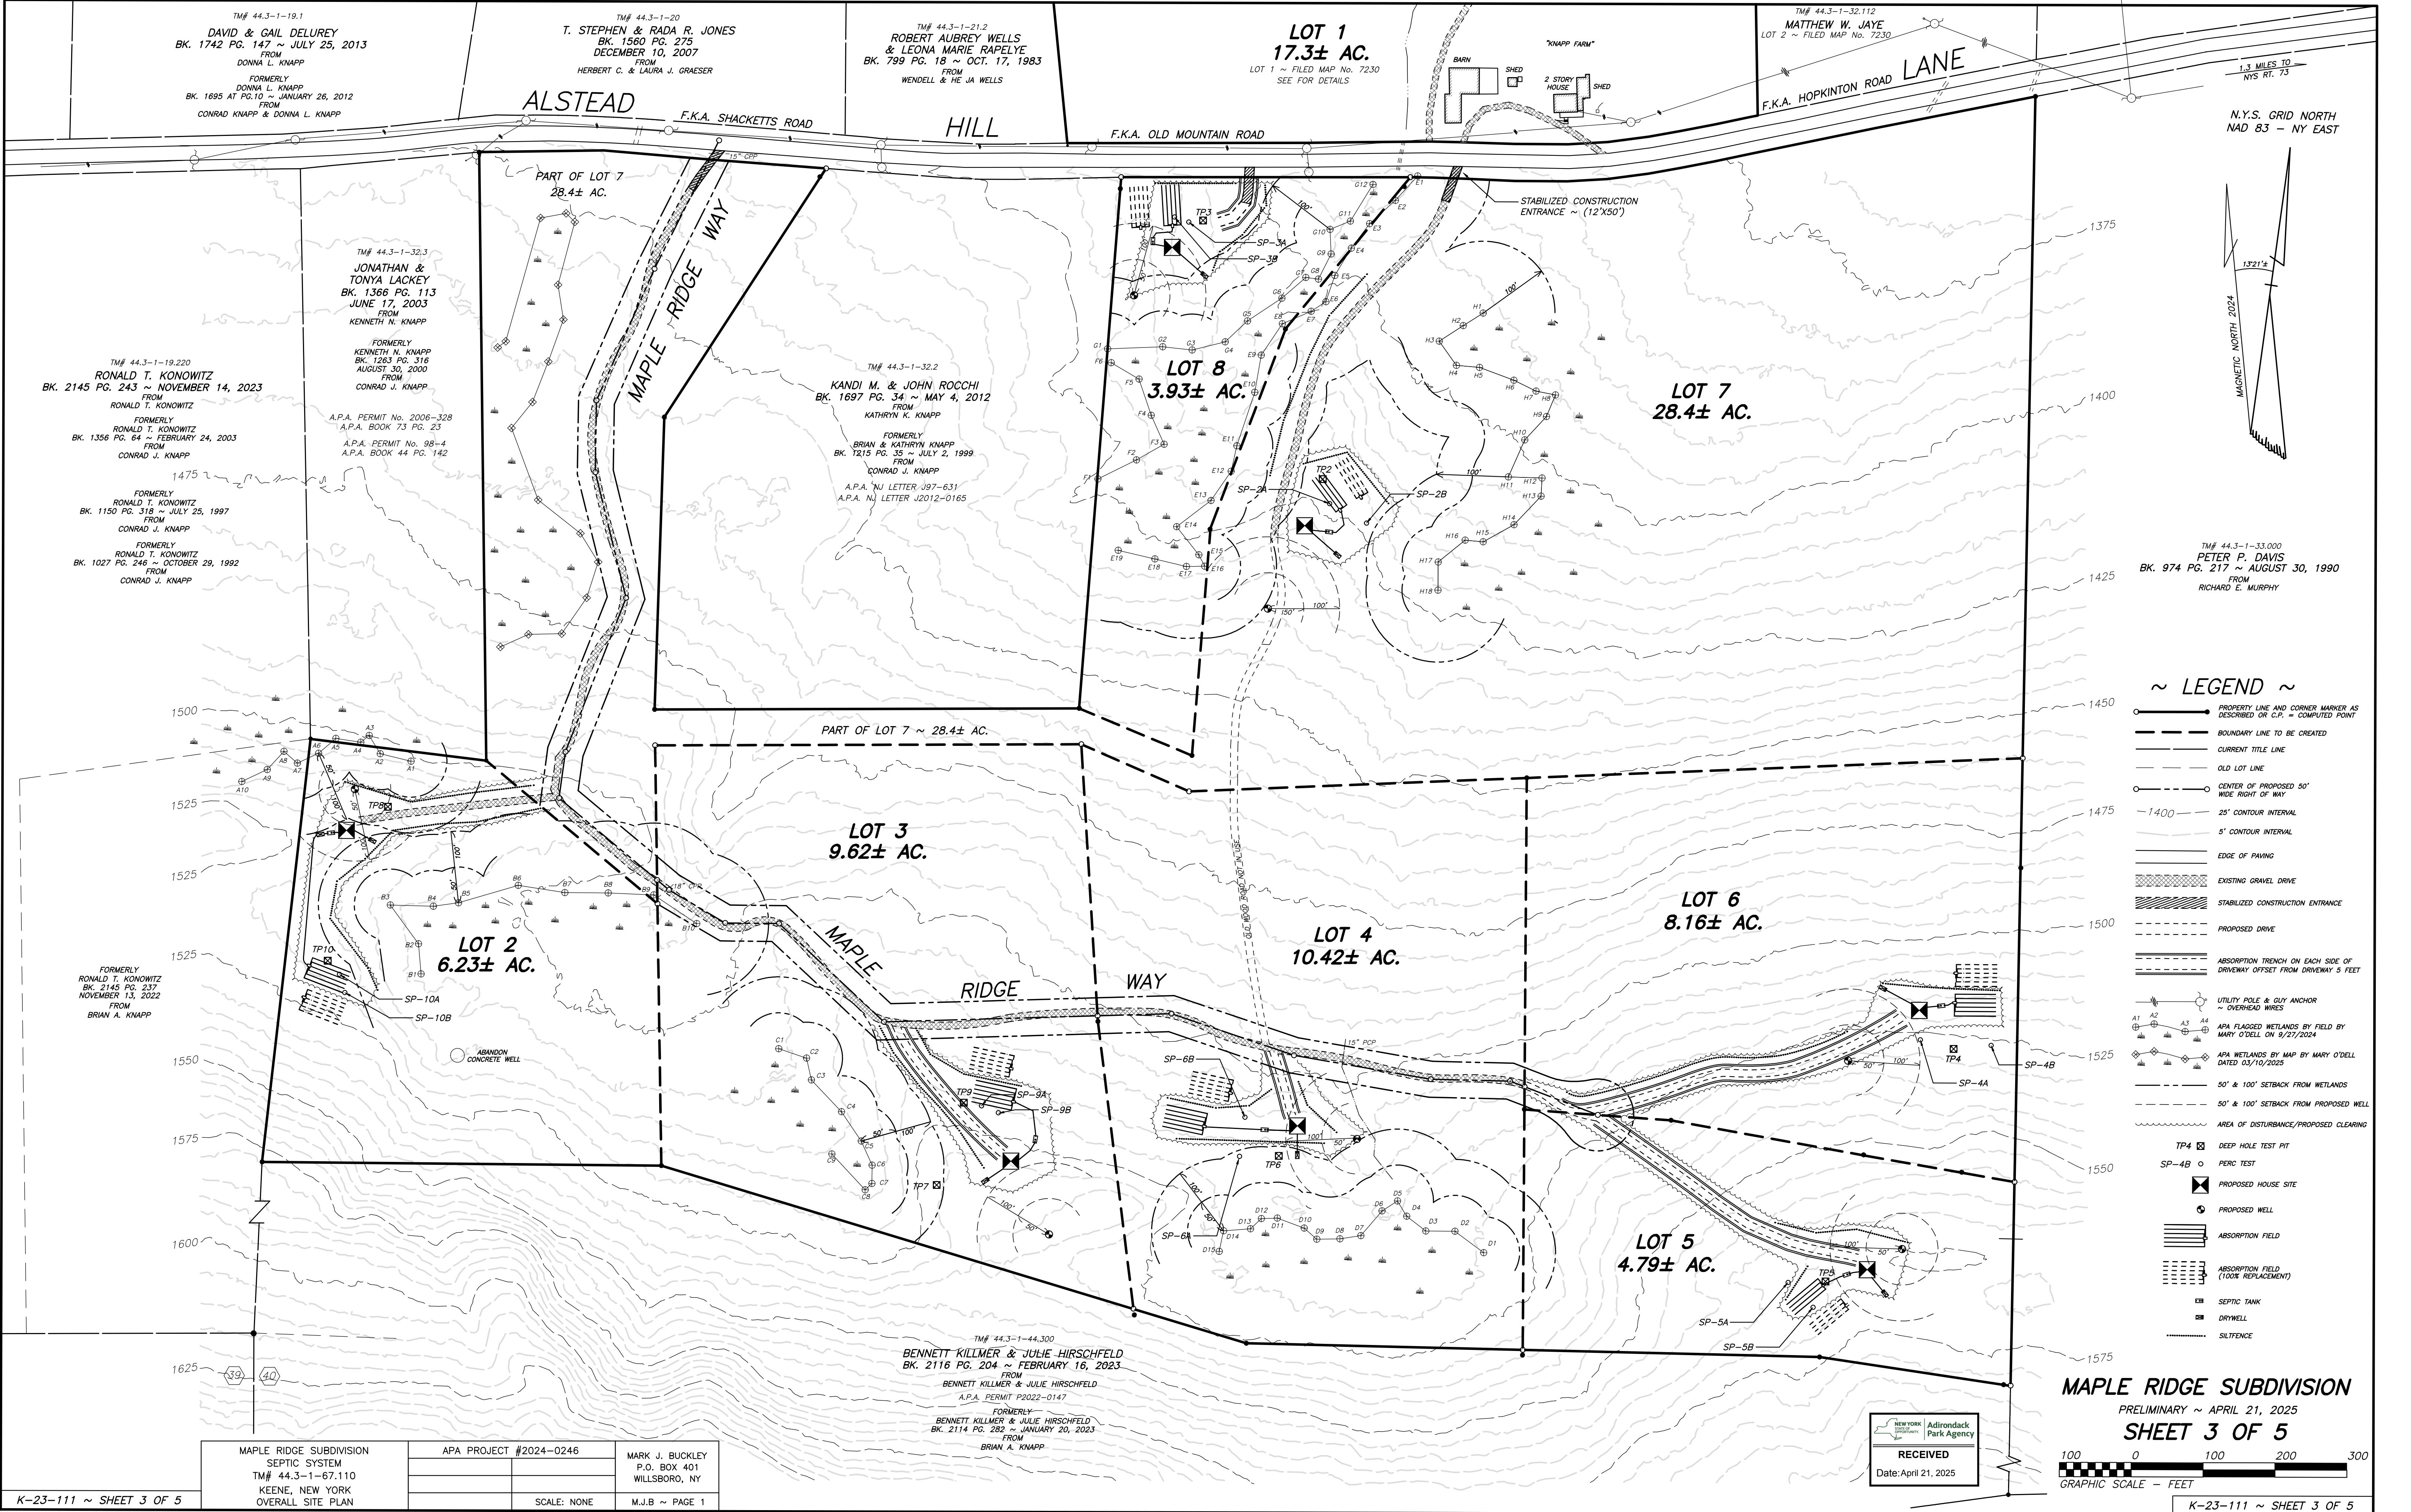

MAPLE RIDGE SUBDIVISION
PRELIMINARY ~ APRIL 21, 2025
SHEET 3 OF 5

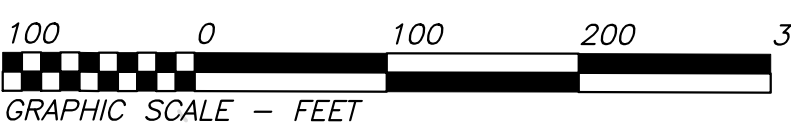

MAPLE RIDGE SUBDIVISION
SEPTIC SYSTEM
TM# 44.3-1-67.110
KEENE, NEW YORK
OVERALL SITE PLAN

APA PROJECT #2024-0246
SCALE: NONE

MARK J. BUCKLEY
P.O. BOX 401
WILLSBORO, NY
M.J.B ~ PAGE 1

