


2-3-25 REV. 1. NEW DREDGE LINE

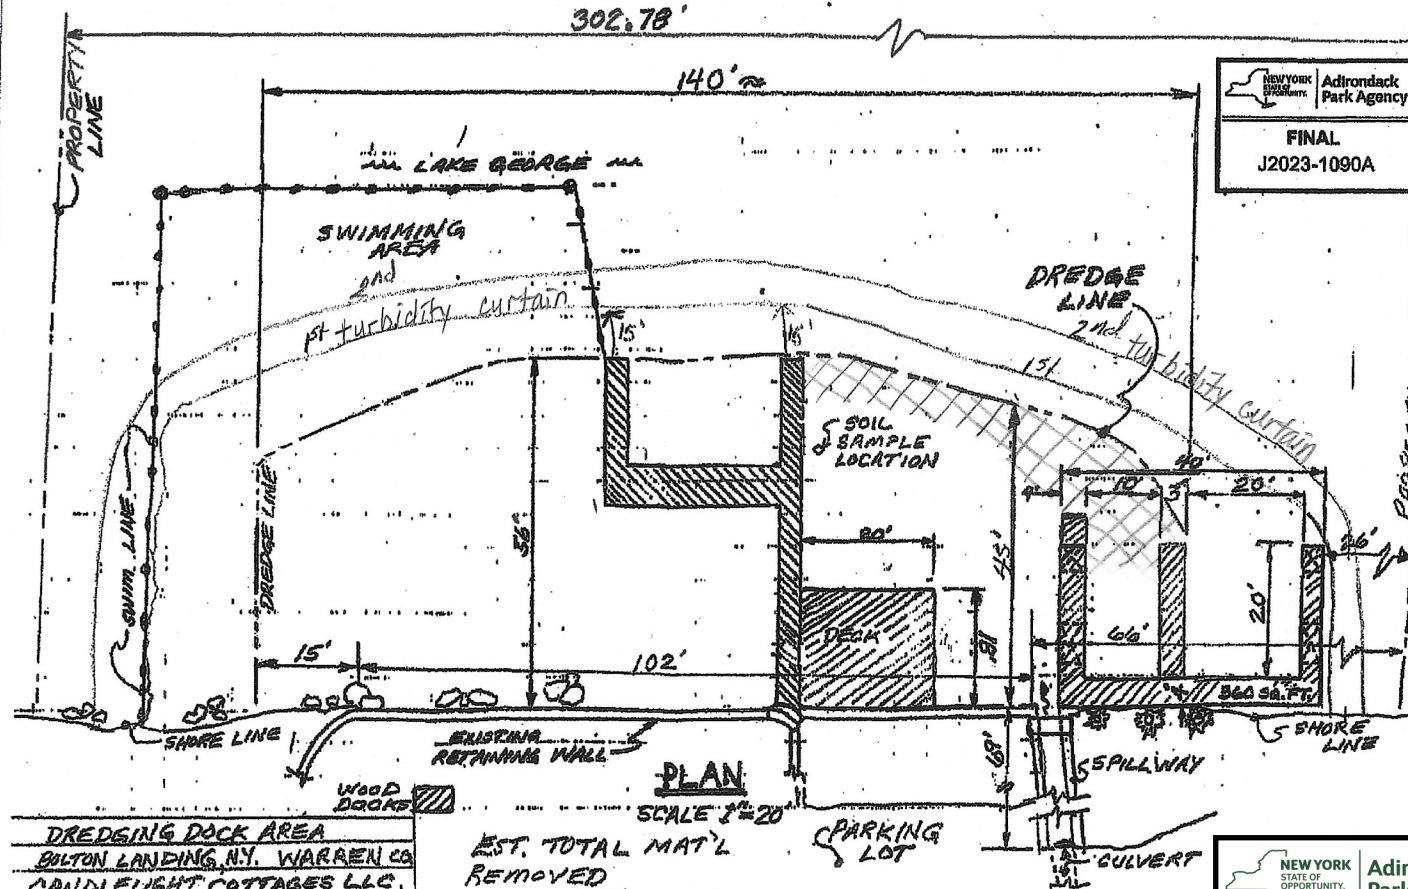

NEW YORK STATE OF OPPORTUNITY
Adirondack Park Agency
FINAL
J2023-1090A

DREDGING DOCK AREA
BULTON LANDING, N.Y. WARREN CO
CANDLELIGHT COTTAGES LLC.
MARKA HESS DATE:
5250 LAKE SHORE DRIVE
Pg 3 of 6

EST. TOTAL MAT'L
REMOVED
260 CU. YDS

NEW YORK STATE OF OPPORTUNITY
Adirondack Park Agency
RECEIVED
Date: April 17, 2025

approximate wetlands ~ 450 sq ft.