



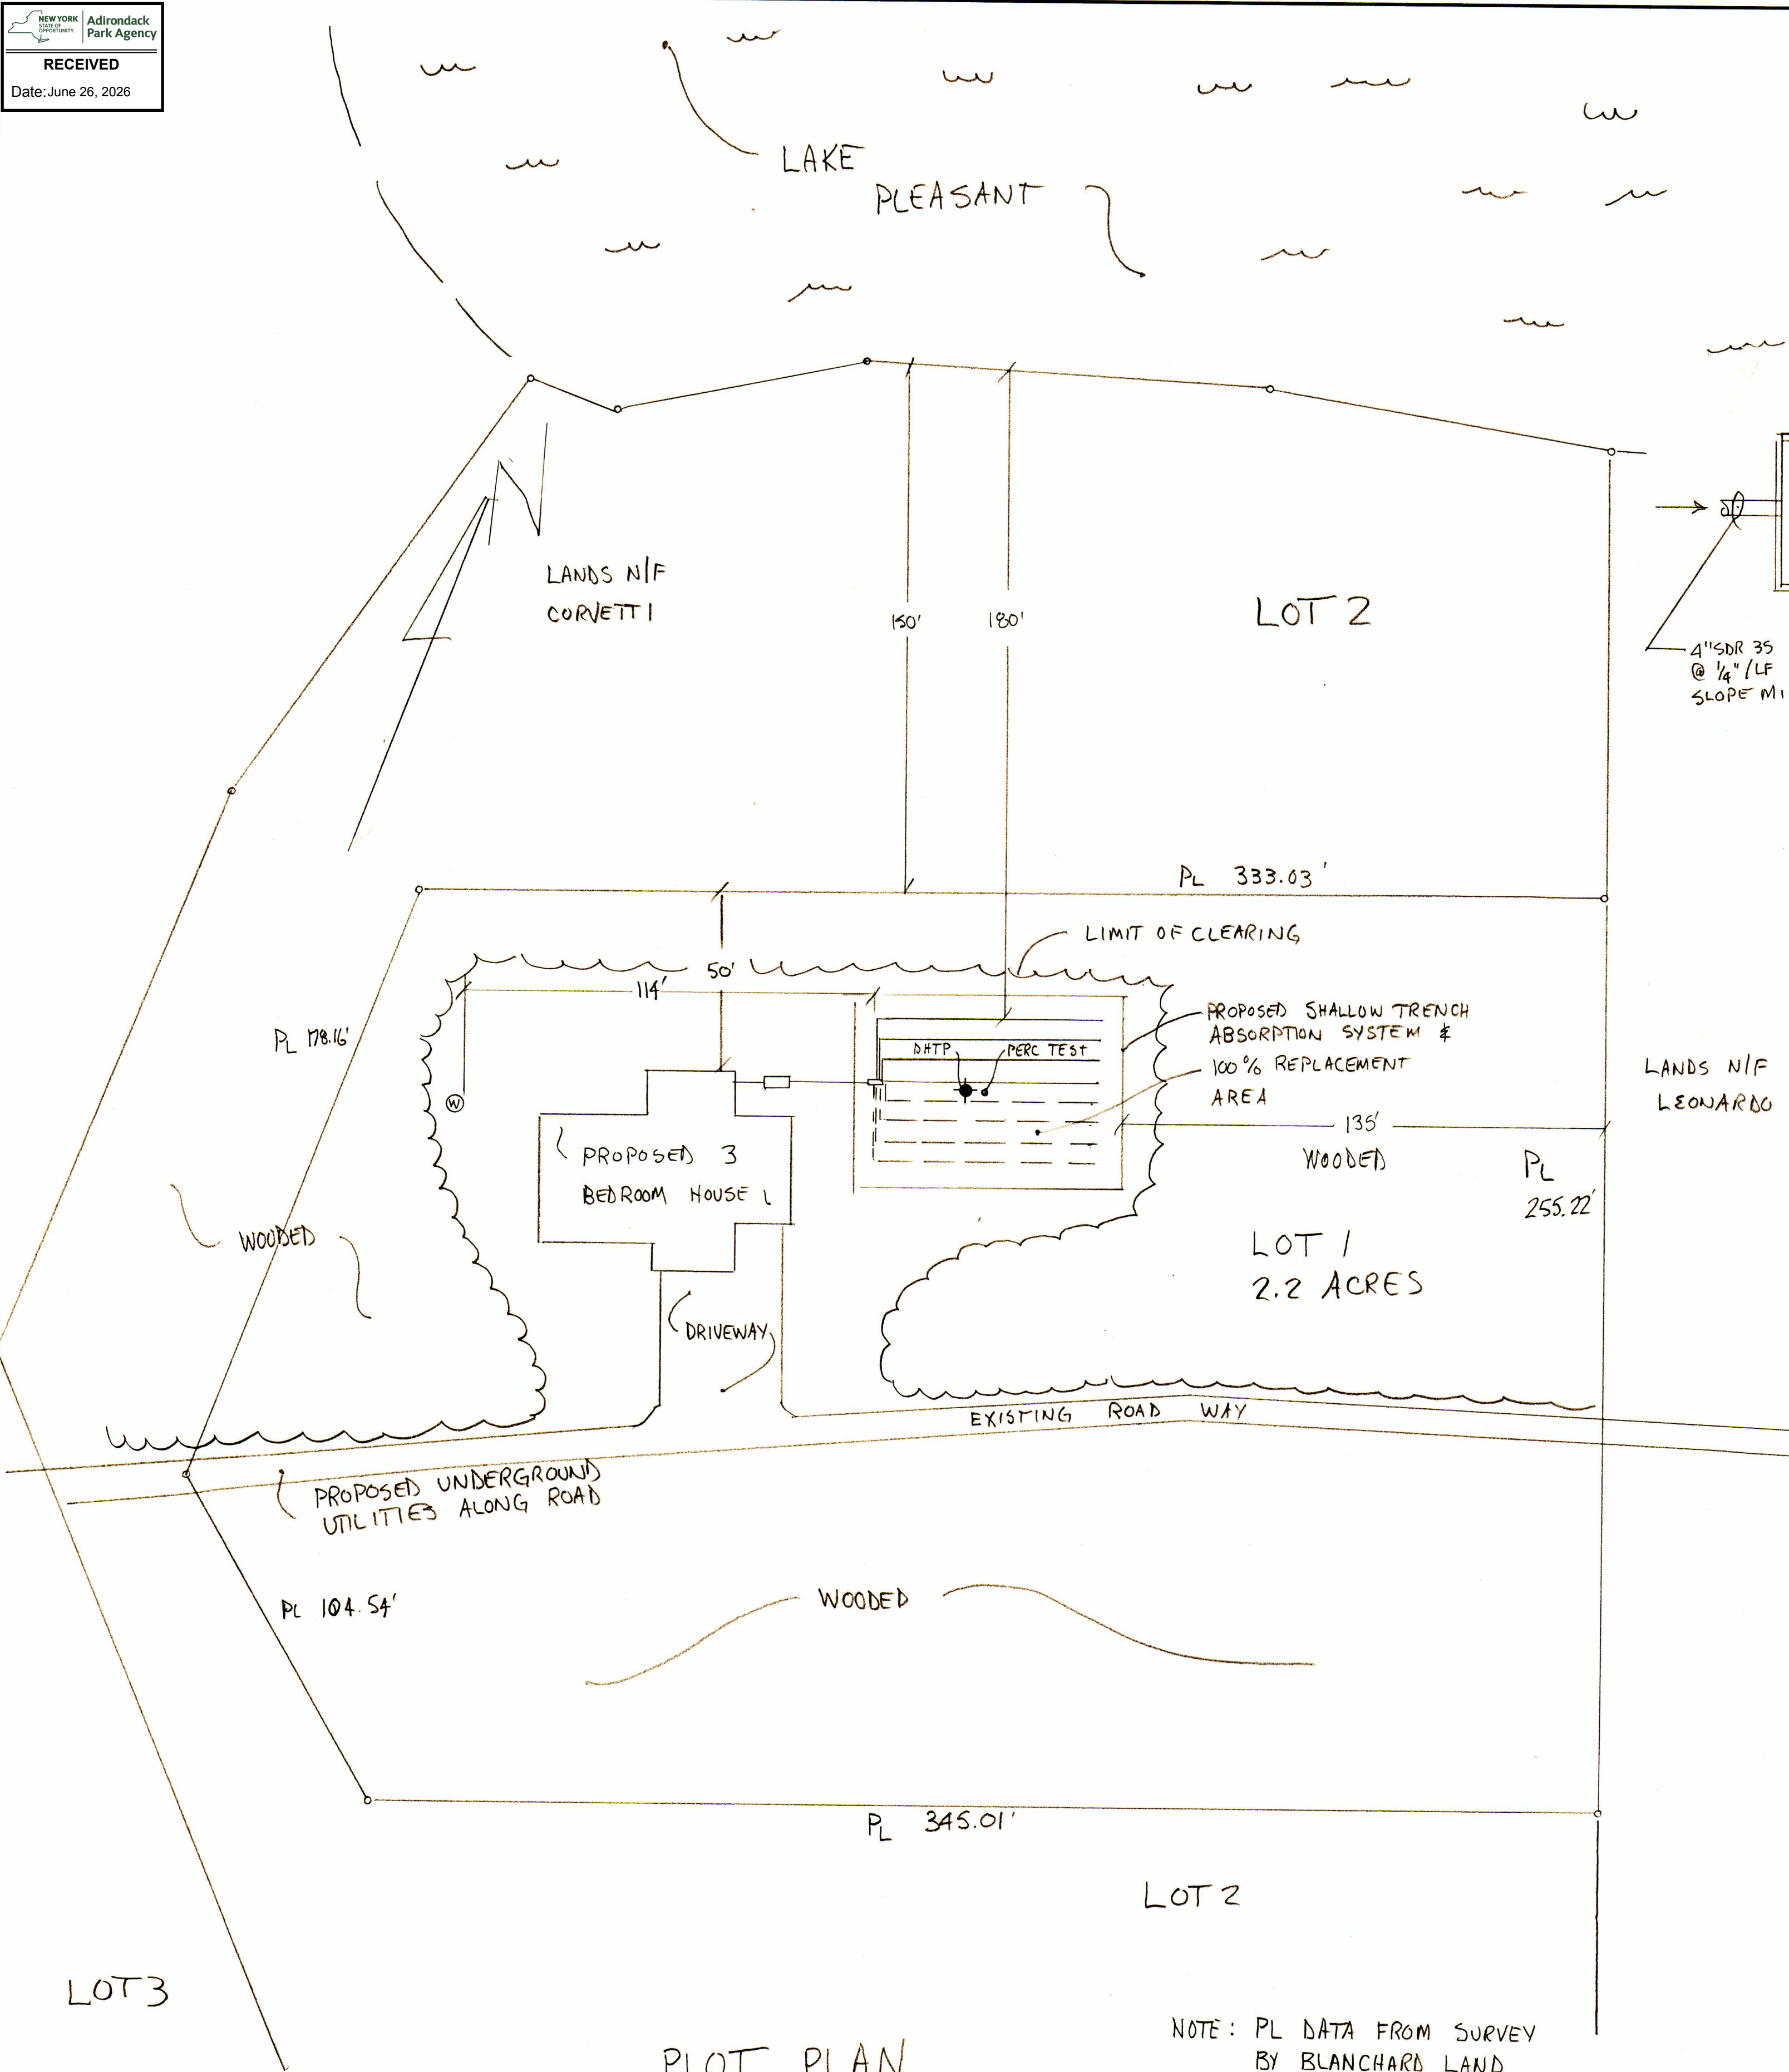


PLOT PLAN
SCALE 1" = 30'

NOTE: PL DATA FROM SURVEY
BY BLANCHARD LAND
SURVEYING MAP DATED
6/17/2026

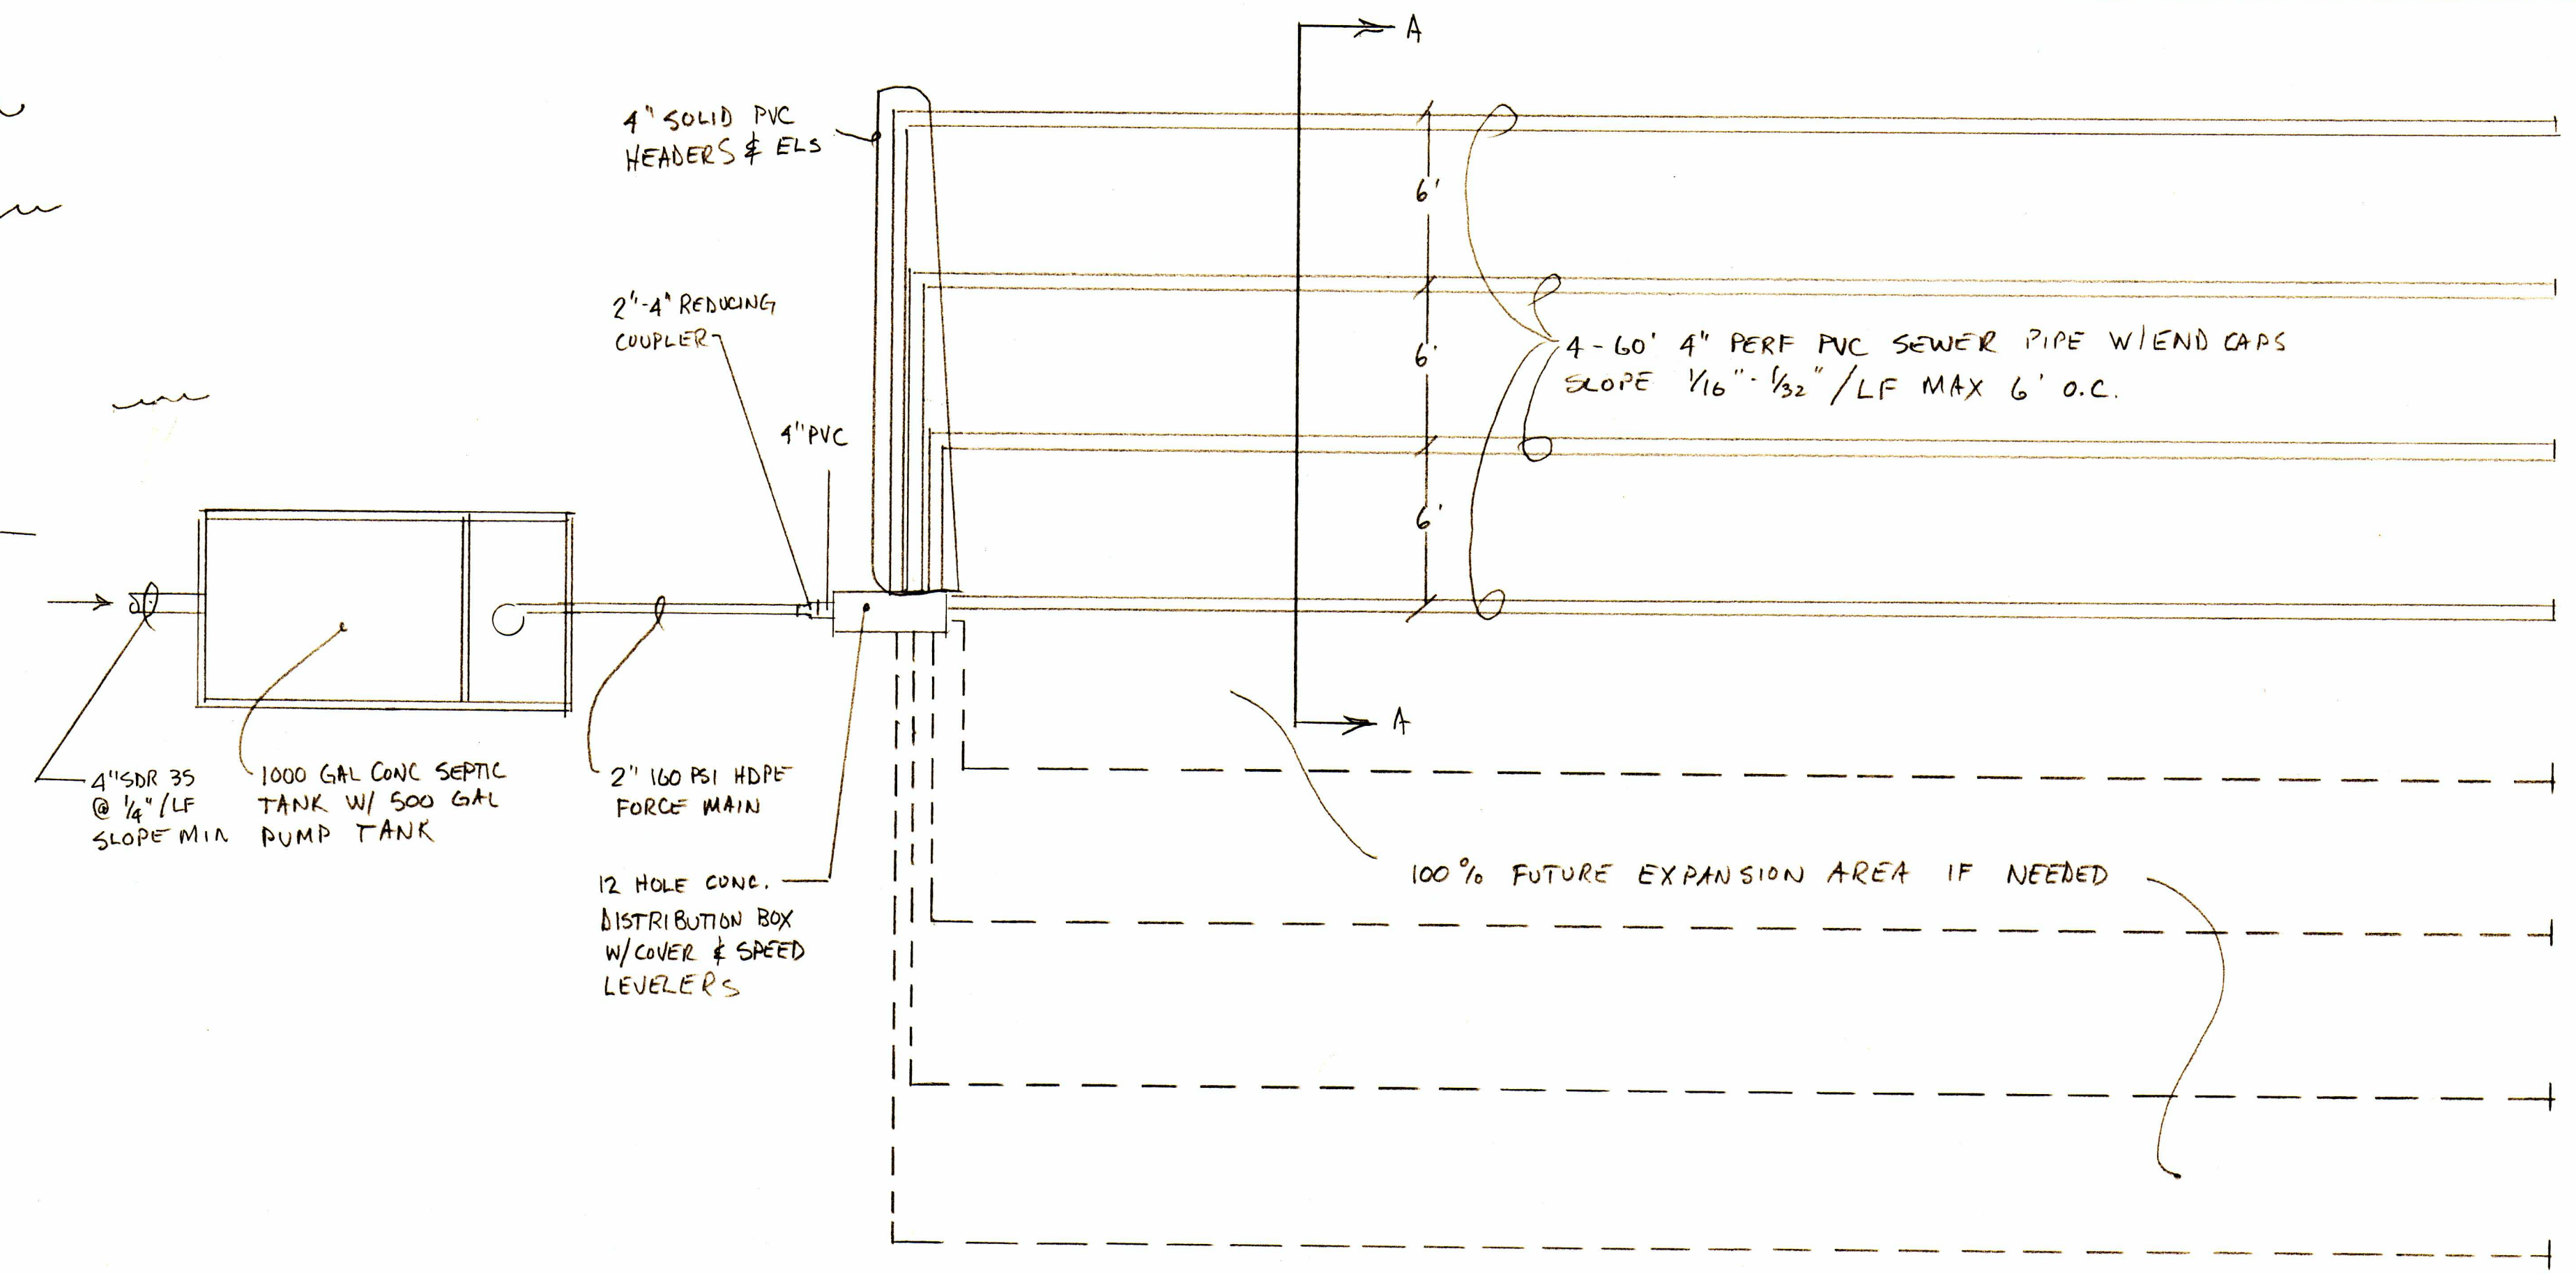

SHALLOW TRENCH ABSORPTION SYSTEM - SCHEMATIC PLAN VIEW
SCALE 1" = 5'

PERC TEST RESULTS
0-4" FOREST LITTER - TOP SOIL
HIGHLY DECOMPOSED
4"-24" SANDY LOAM MED BROWN
SOME SM STONES
24" BOTTOM OF HOLE - NO GW
STABILIZED PERC RATE 18 MIN/IN
SEE DHTP RESULTS - OTHER SHEET

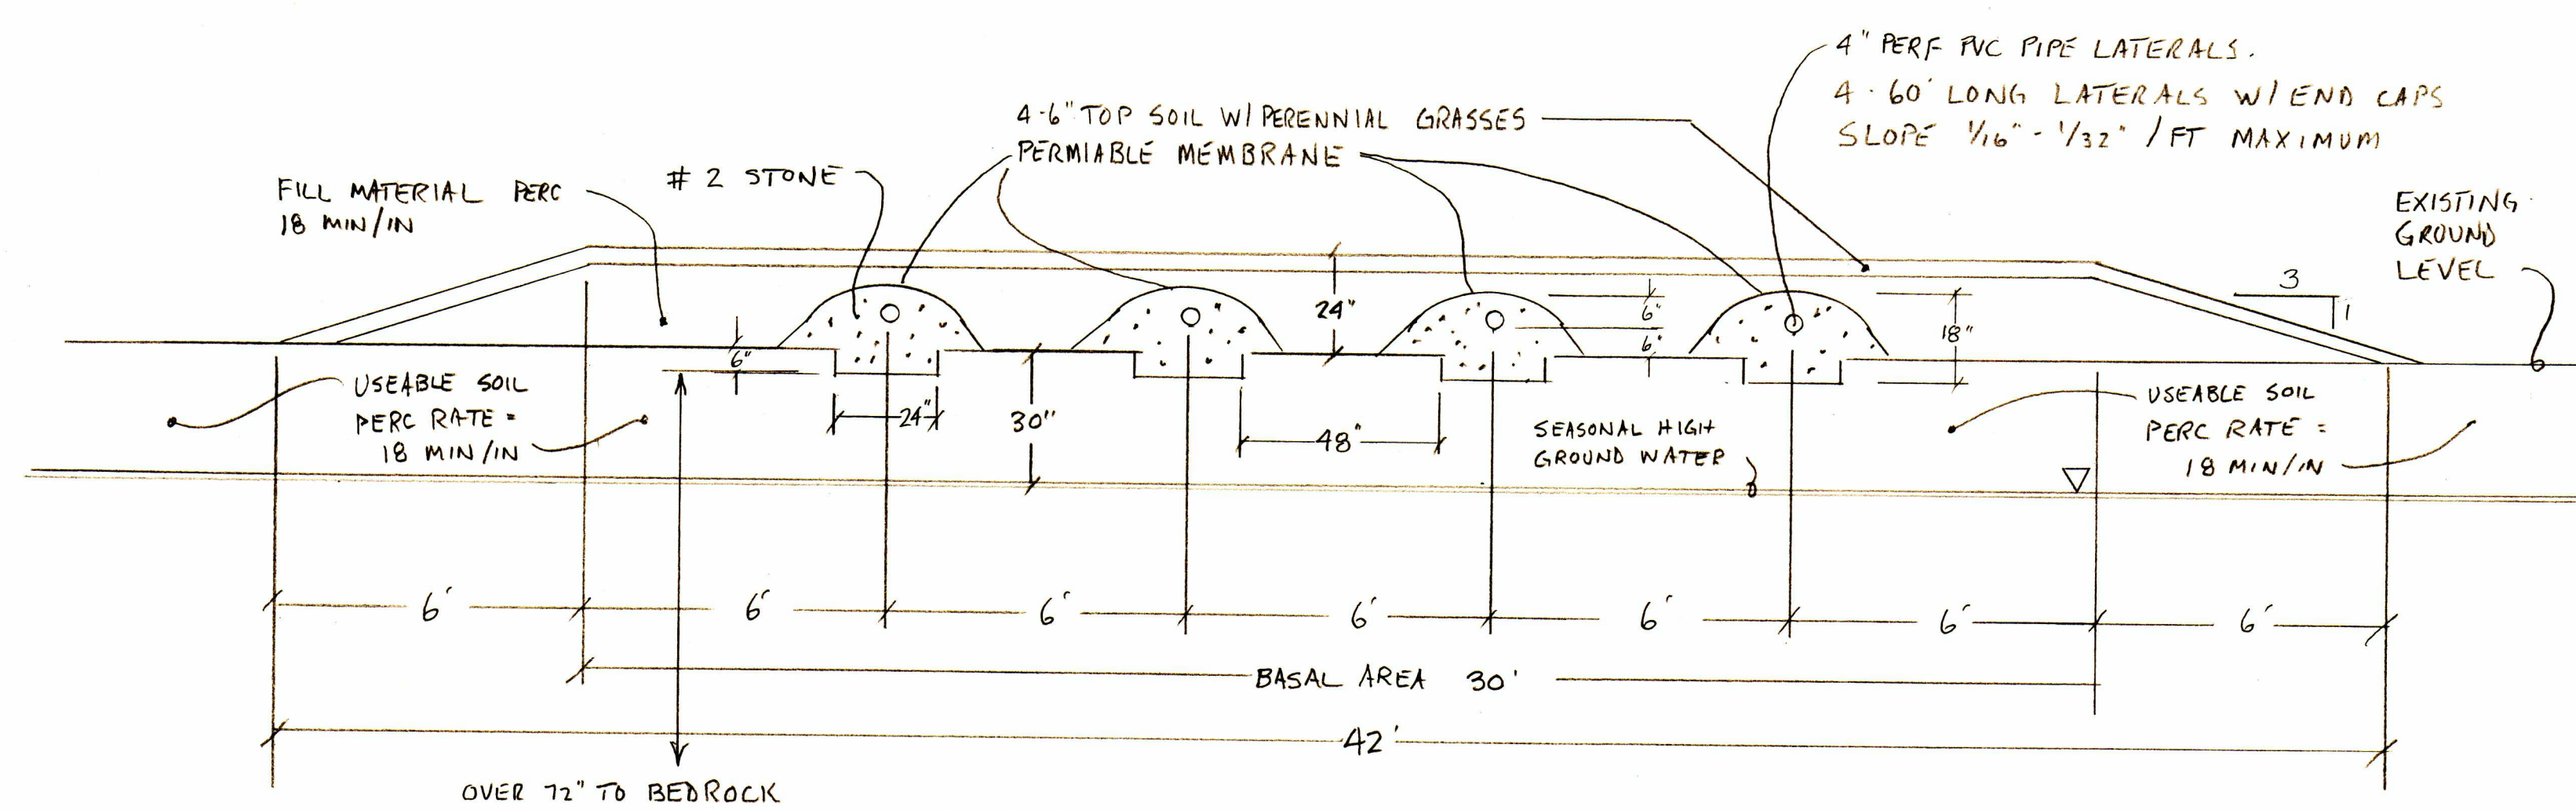

SHALLOW TRENCH ABSORPTION SYSTEM - SECTION VIEW A-A
SCALE 1" = 3'



6/26/2026

PROPOSED SEPTIC DESIGN - DIANE CORVETT I			
SCALE: AS SHOWN	APPROVED BY:	DRAWN BY: JR	
DATE: 6/26/2026		REVISED:	
SOUTH SHORE ROAD TAX MAP 113.018-1-18, 121-1-25			
APA PROJECT NO 2026-0005			
TOWN OF LAKE PLEASANT HAMILTON CO			DRAWING NUMBER 1 OF 1