


Mill Brook Laminate Beam Bog Bridging

[Not to Scale]

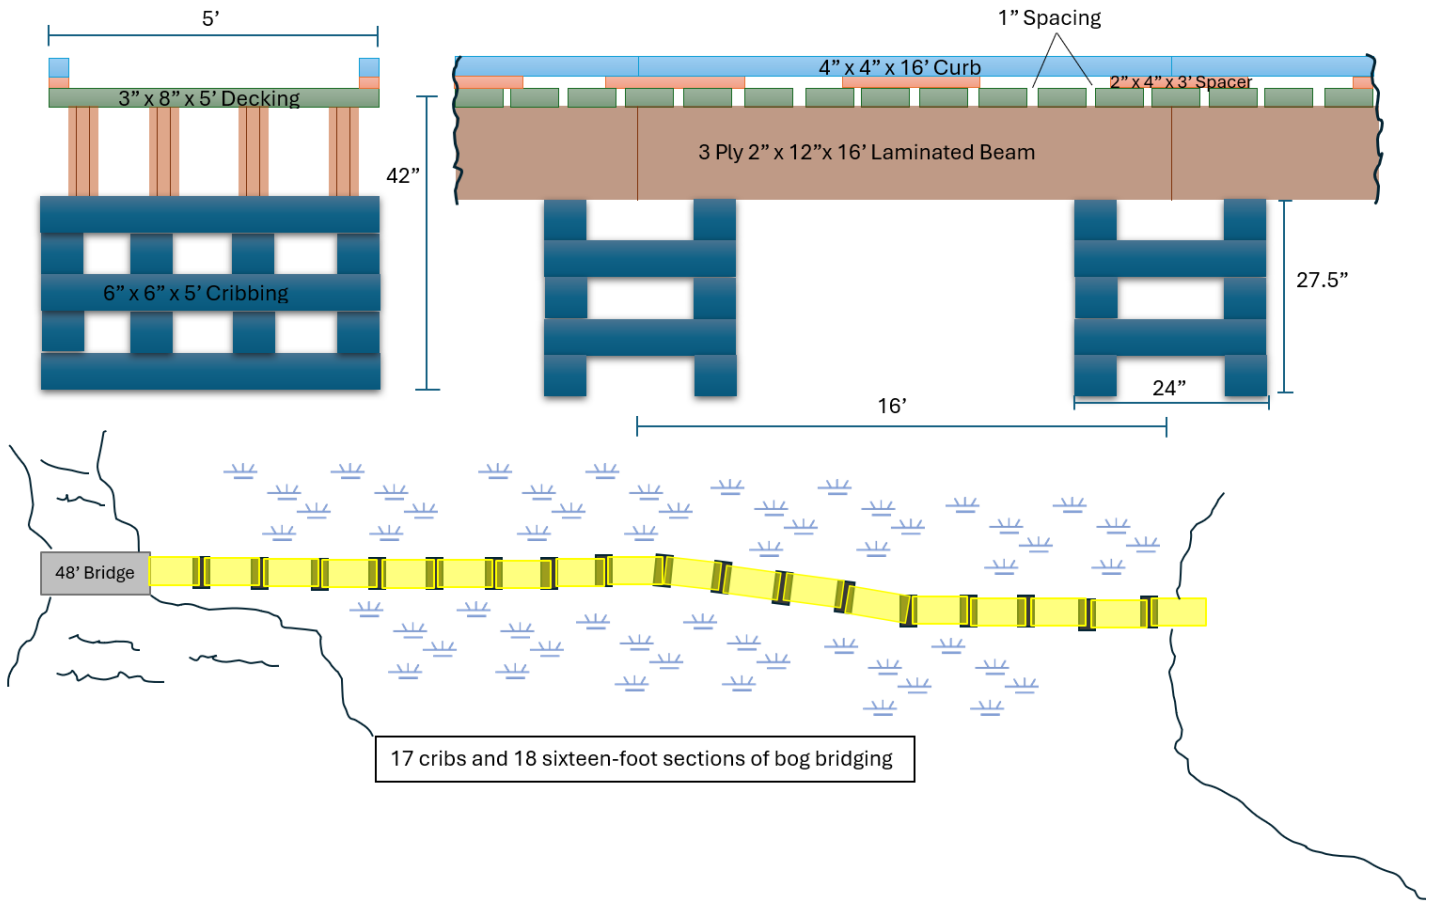

17 cribs and 18 sixteen-foot sections of bog bridging



Looking east from the end of the stringer bridge/beginning of the bog bridging

